


REVISED LAY OUT PLAN OF
POCKET D & E OF PANDAV NAGAR
RESIDENTIAL SCHEME, MEERUT.

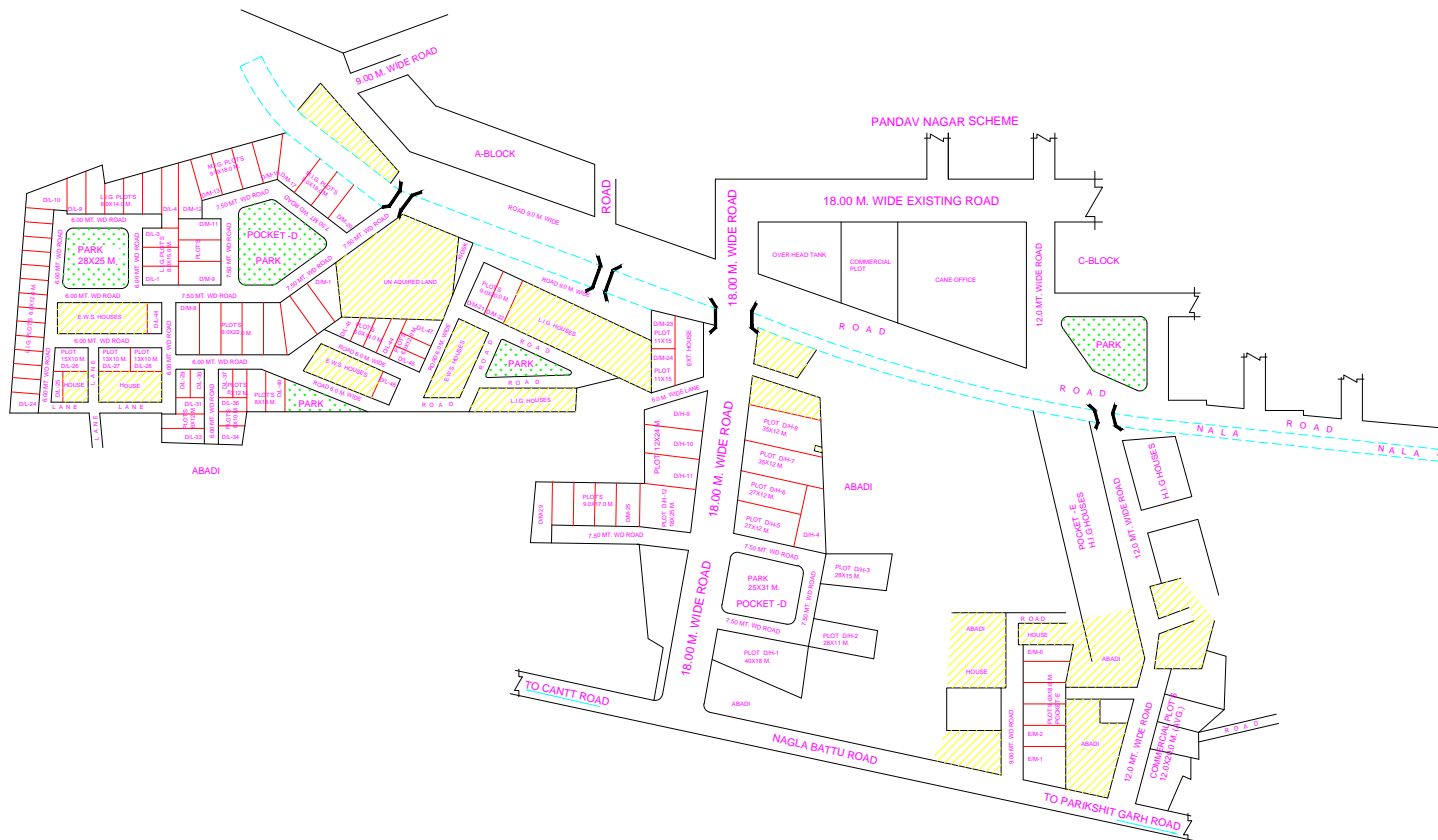

DETAIL OF PROPOSED PLOT'S

S.NO.	TYPE	SIZE	NUMBERING	NOS
1.	L.I.G.	6.00X12.00 M.	DL-1 TO DL-49	49
2.	M.I.G.	9.00X18.00 M.	DM-1 TO DM-29	29
3.	H.I.G.	12.00X24.00 M.	DH-1 TO DH-12	12
		12.00X24.00 M.	EM-1 TO EM-6	6
4.	CONV. SHOPS & COMMERCIAL PLOTS			5

LEGEND

- UNAUTHORISED BOUNDARY WALL SHOWN AS
- UNAUTHORISED CONSTN. TO BE DEMOLISH SHOWN AS
- EXISTING WORK (AS PER SURVEY PLAN) SHOWN AS

NOTES

LAYOUT PLAN HAS BEEN PREPARED ON BASIS OF SURVEY RECEIVED BY ENGINEERING SECTION

DRG. NO.	SCALE: 1:1000	DATE:- 25-03-96	N
----------	------------------	--------------------	-------

DRAWN BY:- R.C. PANDEY	COMPUTERISED BY: PAWAN
S.C. GAUR A.T.P.	A.P. VERMA C.T.P.
	RAJEEV KUMAR VICE CHAIRMAN