


**PROPOSED LAY OUT PLAN FOR
SHIFTED PLOTS AT SECTOR-4C
SHATABDI NAGAR, DELHI ROAD,
MEERUT.**

AREA STATEMENT

	Area	%
TOTAL SITE AREA	61417.00 SQ.M.	
AREA UNDER NALA	1843.00 SQ.M.	
NET AREA OF SITE	59574.00 SQ.M.	100.00
AREA UNDER PLOTS	34864.00 SQ.M.	58.52
AREA UNDER COMMERCIAL	1688.00 SQ.M.	2.83
AREA UNDER PARKS AND OPEN AREA UNDER ROADS	9286.00 SQ.M.	15.59
	13736.00 SQ.M.	23.06


DETAIL OF PLOTS

S.NO.	PLOT SIZE	PLOT AREA	NOS. OF PLOTS
1	12.00 X 24.00 M.	288.00 SQ.M.	34
2	10.00 X 24.00 M.	240.00 SQ.M.	29
3	10.00 X 20.00 M.	200.00 SQ.M.	06
4	8.00 X 20.00 M.	160.00 SQ.M.	63
5	6.00 X 15.00 M.	90.00 SQ.M.	15
6	5.00 X 15.00 M.	75.00 SQ.M.	53

REVISION.	DATE 07-09-2009	
DRAWN BY: BALBIR SINGH SURVEYOR ARJUN LAL SURVEYOR SUDHIR SHARMA DDMAN	SCALE 1:1000	

A.T.P.	T.P.
--------	------

sd- CHIEF TOWN PLANNER	sd- SECRETARY	sd- DT. 11-09-2009 VICE CHAIRMAN
---------------------------	------------------	-------------------------------------

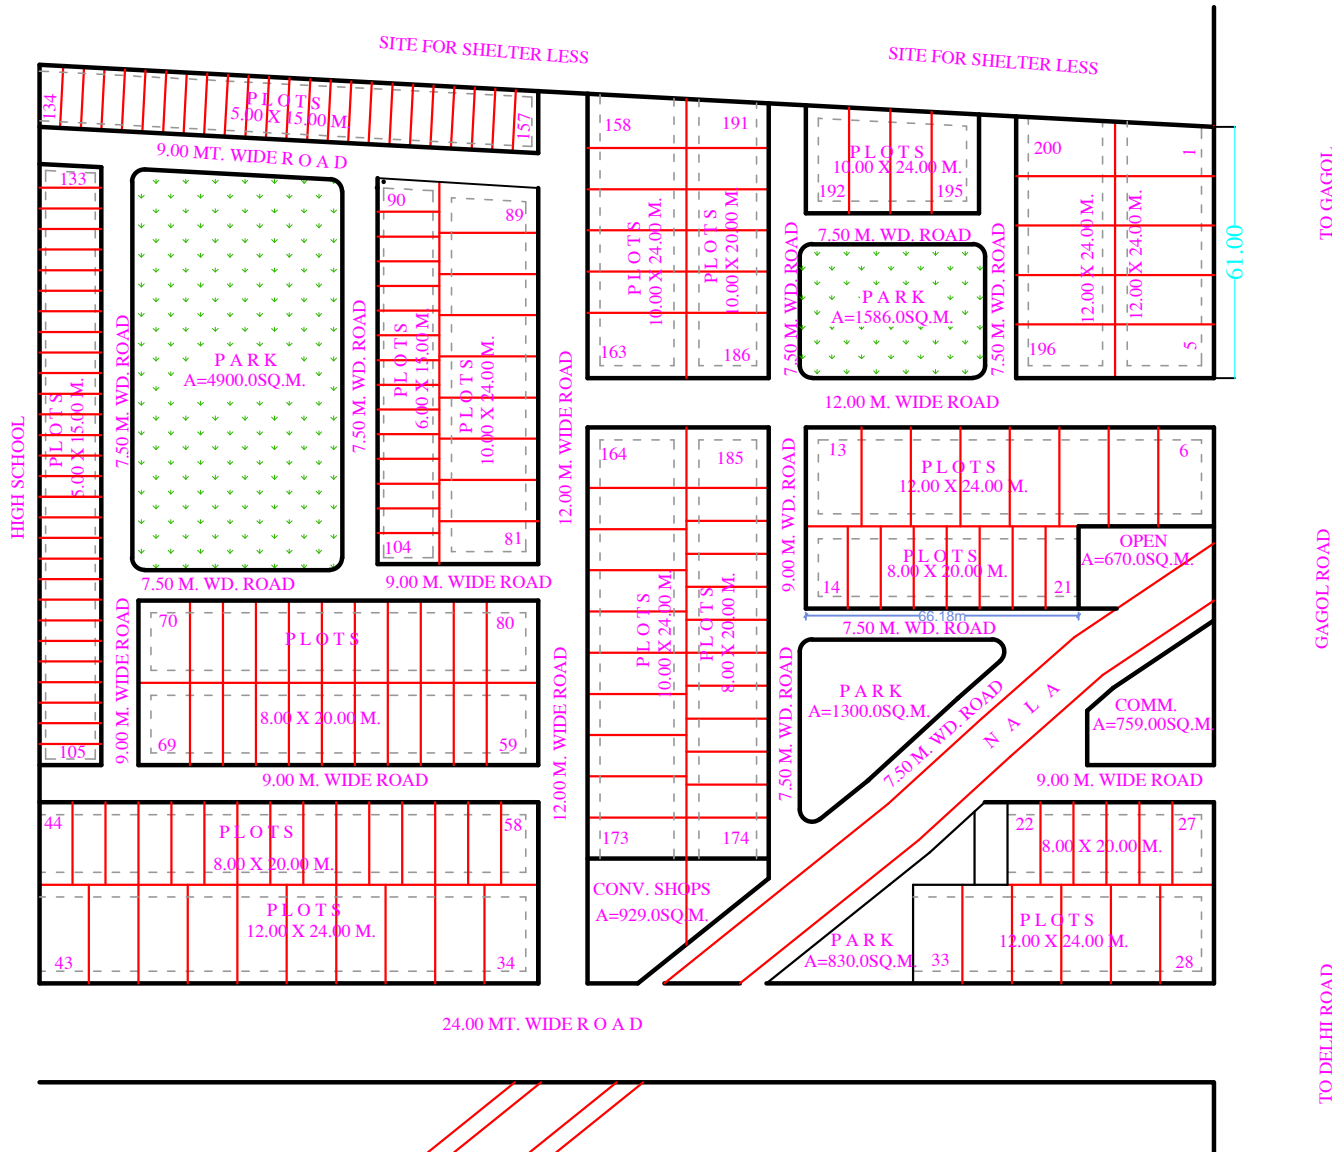

TO GAGOL

GAGOL ROAD

TO DELHI ROAD