


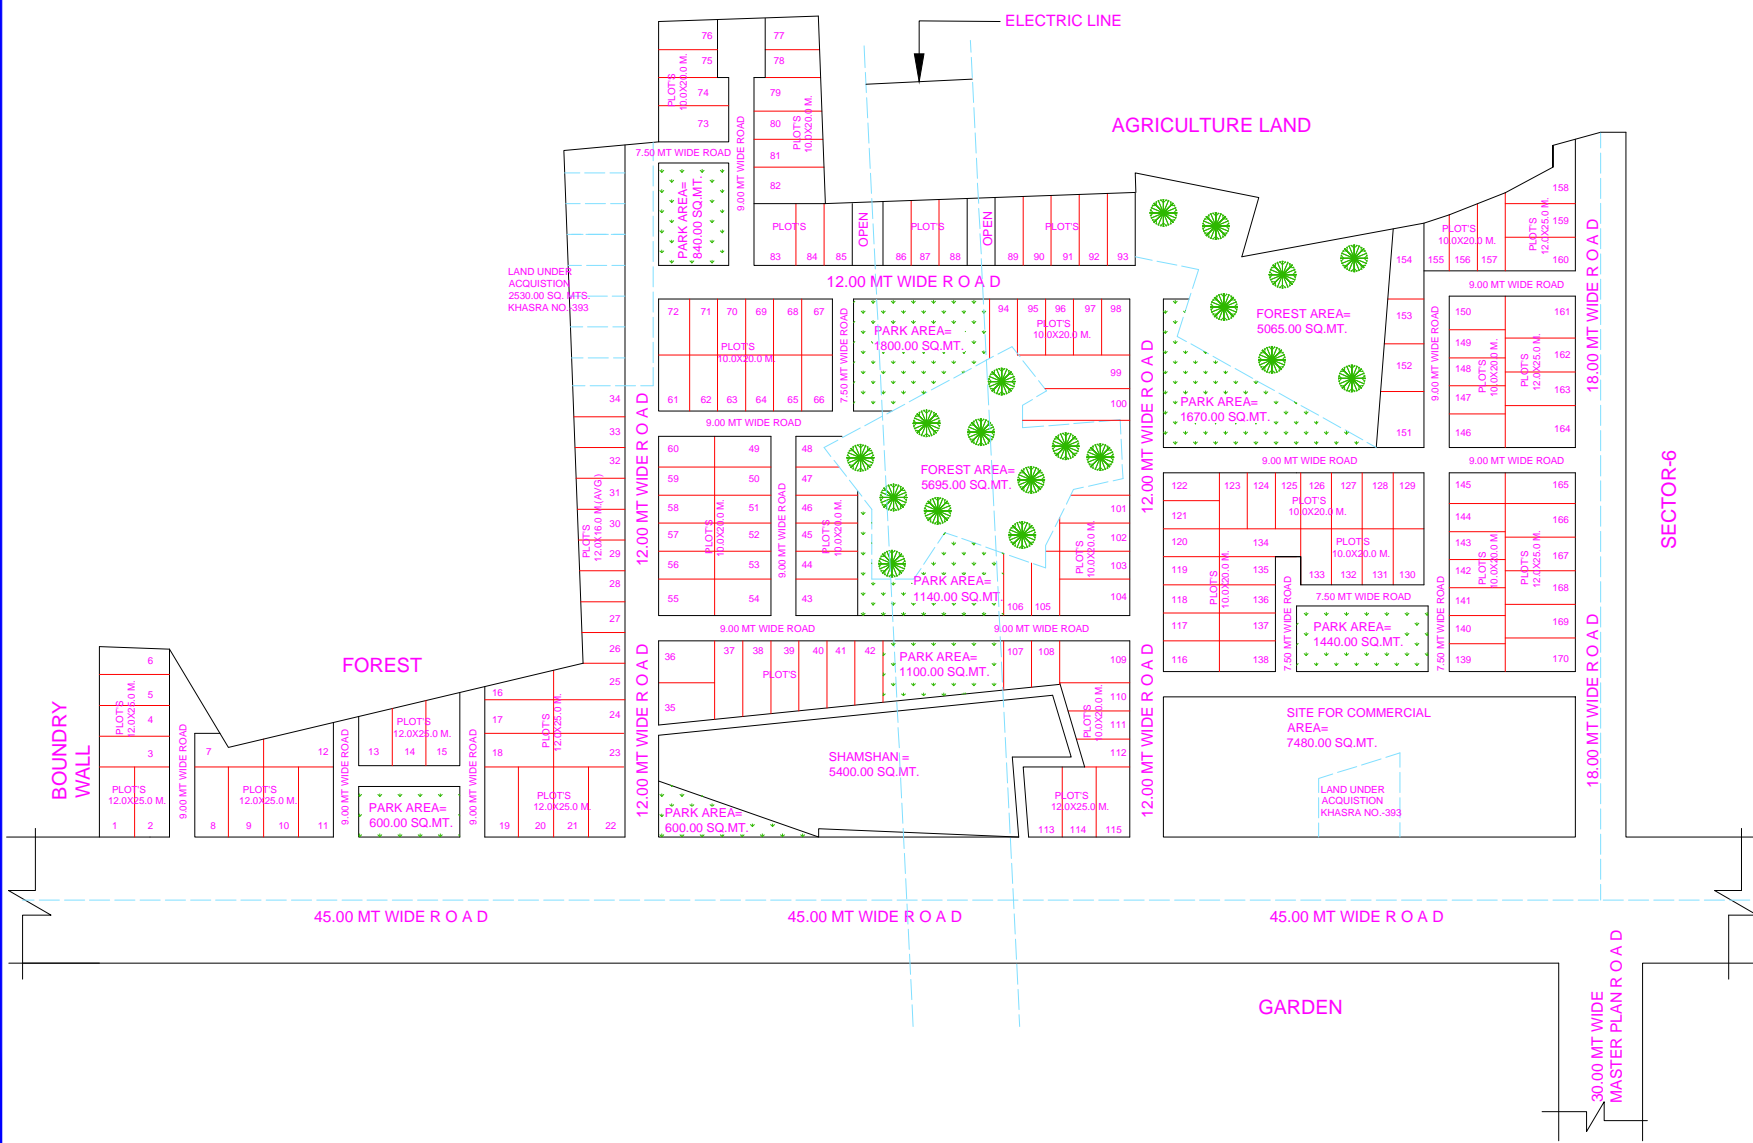
## PROPOSED PART LAYOUT PLAN OF SECTOR-6, PART-I SHATABDI NAGAR RESIDENTIAL SCHEME DELHI ROAD, MEERUT

AREA STATEMENT	AREA SQ. MT.
TOTAL AREA UNDER SCHEME	110217.50
AREA UNDER FOREST	10750.00
AREA UNDER SHAMSHAN	540.00
AREA UNDER MASTER PLAN & 8.00 M. WIDE ROAD	14515.00
<b>NET AREA ON SITE</b>	<b>79511.50</b>
AREA UNDER PLOTS	43020.50
AREA UNDER N. SCHOOL	1670.00
AREA UNDER COMMERCIAL	7480.00
AREA UNDER PARKS/OPEN SPACE	8399.00
AREA UNDER INTERNAL ROADS	19032.00

DETAIL OF HOUSES/PLOTS			
SIZE	AREA	NO.S	POPULATION
<b>PLOTS</b>			
12.00X25.00 M.	300.00 SQ. MTS.		
10.00X20.00 M.	200.00 SQ. MTS.		

**NOTE:-**  
LAY OUT PLAN AS PER SCHEME-1

REVISIONS:-		
DRAWN BY. R.C. PANDEY	SCALE: 1:1000	 N
Y.P.SINGH ASST.ARCHITECT	DATE:-	
DRG. NO.-	SHEET. NO.-	COMPUTERISED BY. PAWAN
sd. A.P. VERMA C.T.P.	sd. C.L.MARAL SECRETARY	sd. DEEPAK SINGHAL VICE CHAIRMAN



SECTOR-6

30.00 MT WIDE MASTER PLAN ROAD