
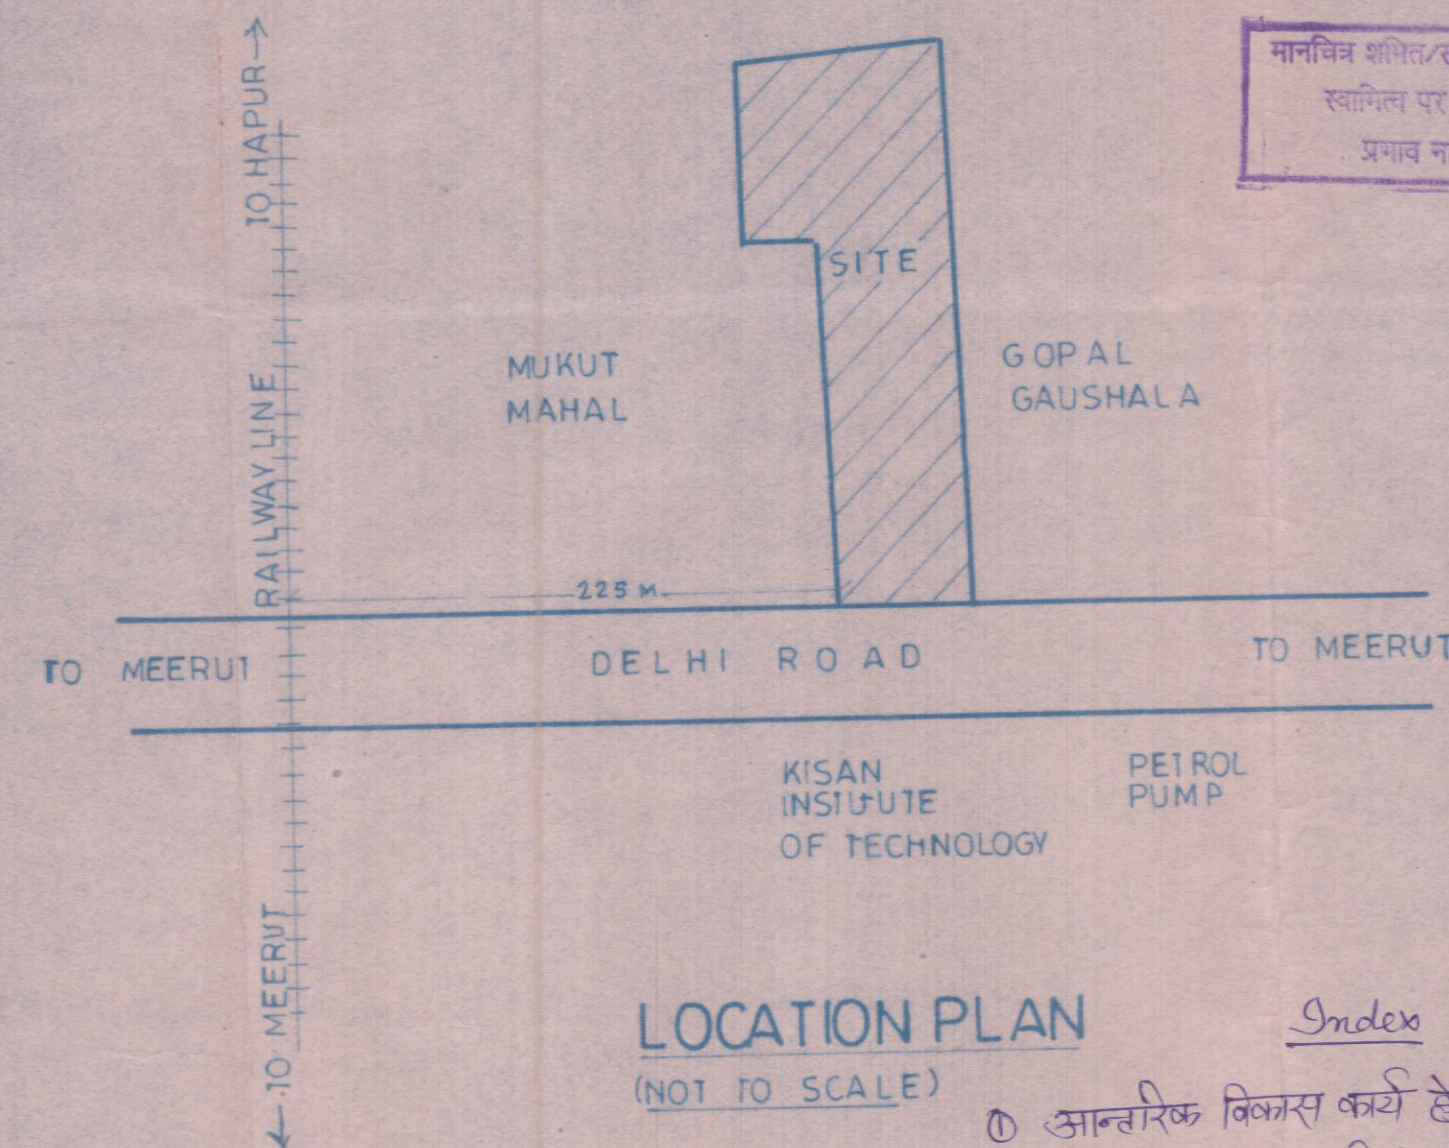


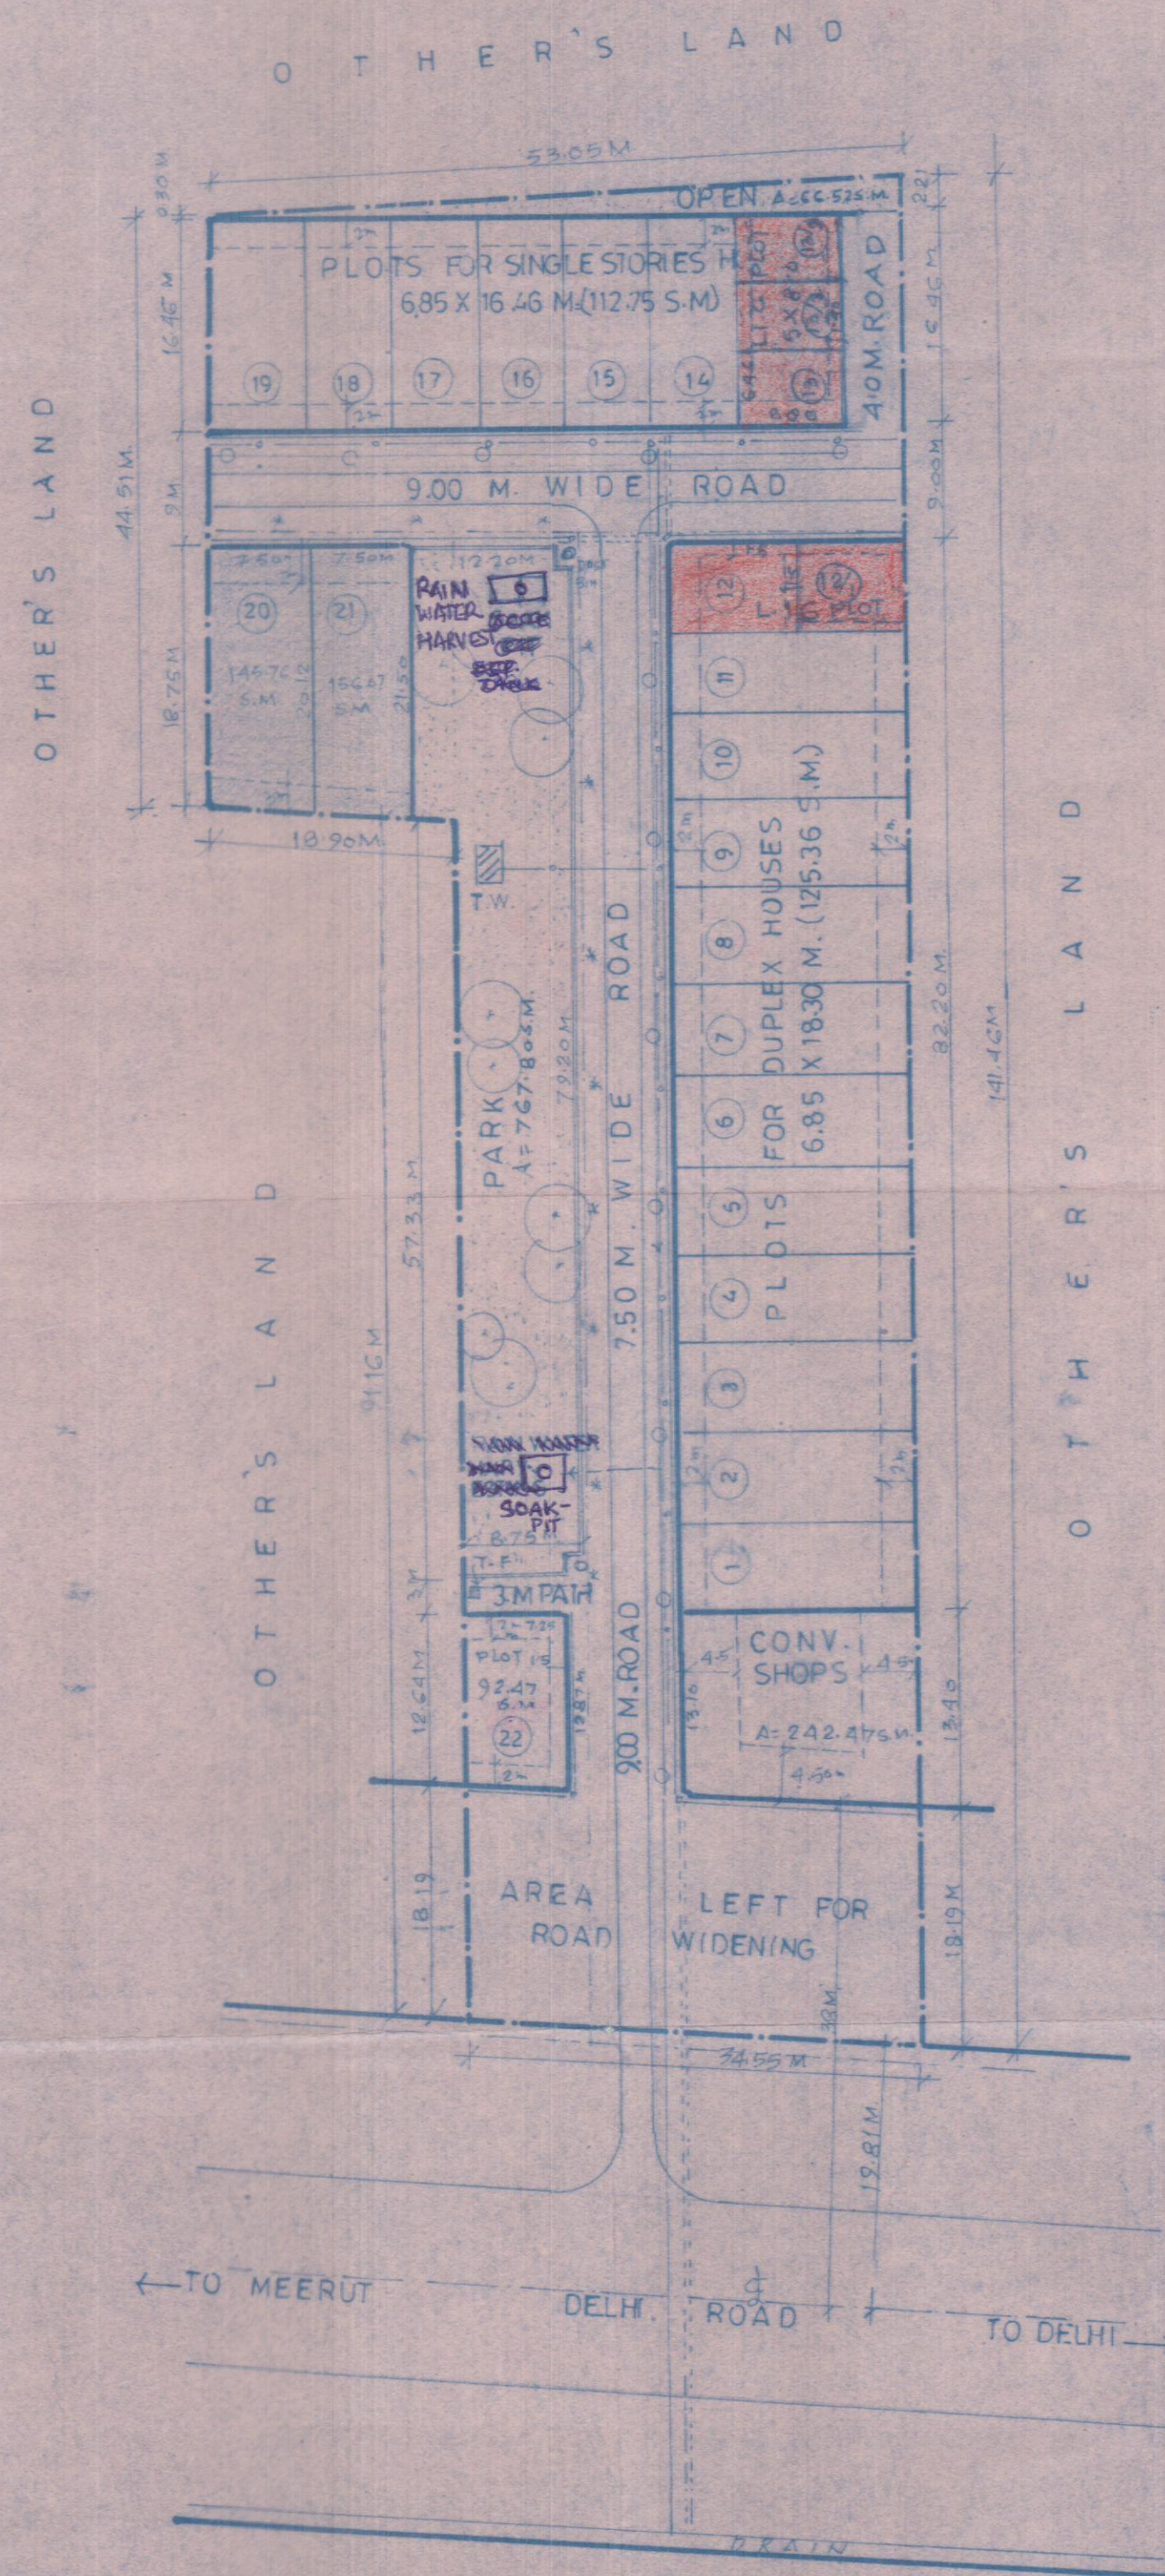


LOCATION PLAN

(NOT TO SCALE)

Index

- 1 आन्तरिक विकास कार्य हेतु बंछक झूखण्ड
- 2 वाह्य विकास कार्य हेतु बंछक झूखण्ड

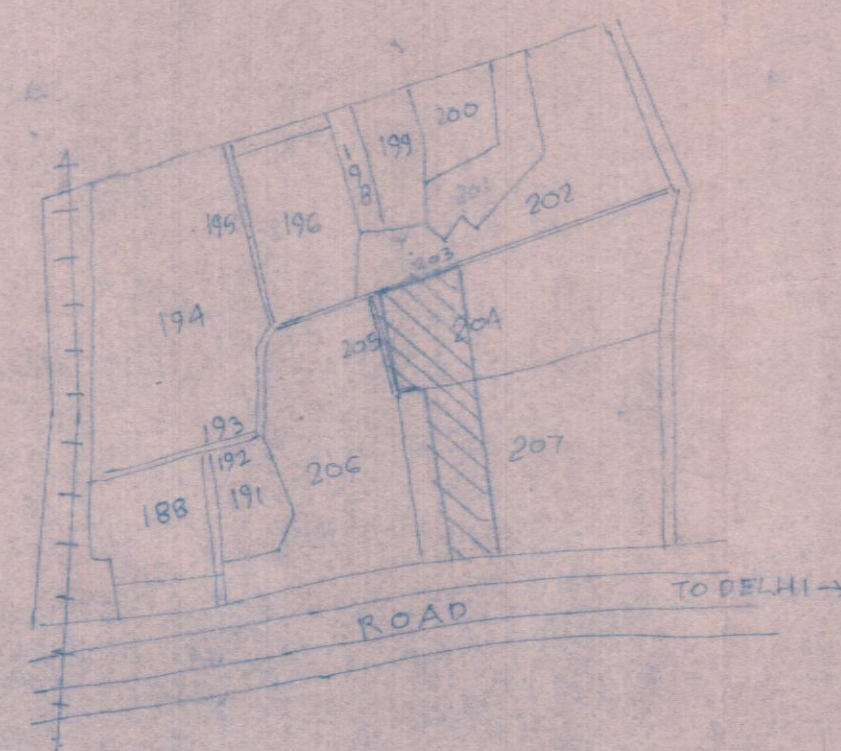

PART SAJRA PLAN OF VILLAGE
HAFIZABAD MEOLA SHOWING THE
LOCATION OF SITE
SAJRA SCALE

स्थल पर झूखण्ड/अवकाश के
अथ स्थित वाली/वाले हैं
न कचरा नहीं किया जायेगा।

यदि प्रस्तावित उपयोग से हटाना
कोई प्रयोग परियोजना का किया
जायेगा तो मानविक अनुमोदन
स्वतः ही निरस्त समझा जायेगा
एवं किये गये निर्माण को अस्त
किया जा सकता है।

मानविक को स्वीकृति से किसी
के स्वाधिन पर कोई अधिकृत
प्रभाव नहीं होगा।

मानविक शक्ति/स्वीकृति से किसी के
स्वाधिन पर कोई अधिकृत
प्रभाव नहीं होगा।

PROPOSED RESIDENTIAL LAY- OUT PLAN OF SHRI SHYAM ENCLAVE SITUATED AT DELHI ROAD, MEERUT.

KHASRA NO. 204 PART, 207 PART OF VILLAGE HAFIZABAD MEOLA,
MEERUT.

AREA STATEMENT:

TOTAL SITE AREA	5729.79 SQ.MT.	
AREA UNDER ROAD WIDENING	628.46	" "
NET AREA OF SITE	5101.35	" "
AREA UNDER PLOTS	2708.39	" " 53.09 %
AREA UNDER CONV. SHOPS	242.47	" " 4.75 %
AREA UNDER PARK	767.80	" " 15.05 %
AREA UNDER ROAD	1316.17	" " 25.81 %
AREA LEFT OPEN	66.52	" " 1.30 %

LEGEND:

---	SITE BOUNDARY
---	DRAIN AND CULVERT
---	WATER SUPPLY LINE
---	SEWER LINE
---	ELECTRIC LINE
---	TREE

DENSITY:

TOTAL NOS OF PLOTS: 24
POPULATION: 24 X 5 = 120 PERSONS
DENSITY: 120/141 AC = 85 PPA

OWNER:

SHRI KULBHUSHAN GUPTA S/O SHRI CHARAN DASS


APPLICANT:

Kulbhushan Gupta

ARCHITECT:

Amulya

KULBHUSHAN MITTAL
Engineer, Planner Designer
Estimator & Valuer
Registration No. 24
Approved by M.D.A.
110, CITI CENTRE, MEERUT

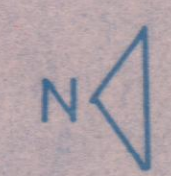

SCALE: 1:500