
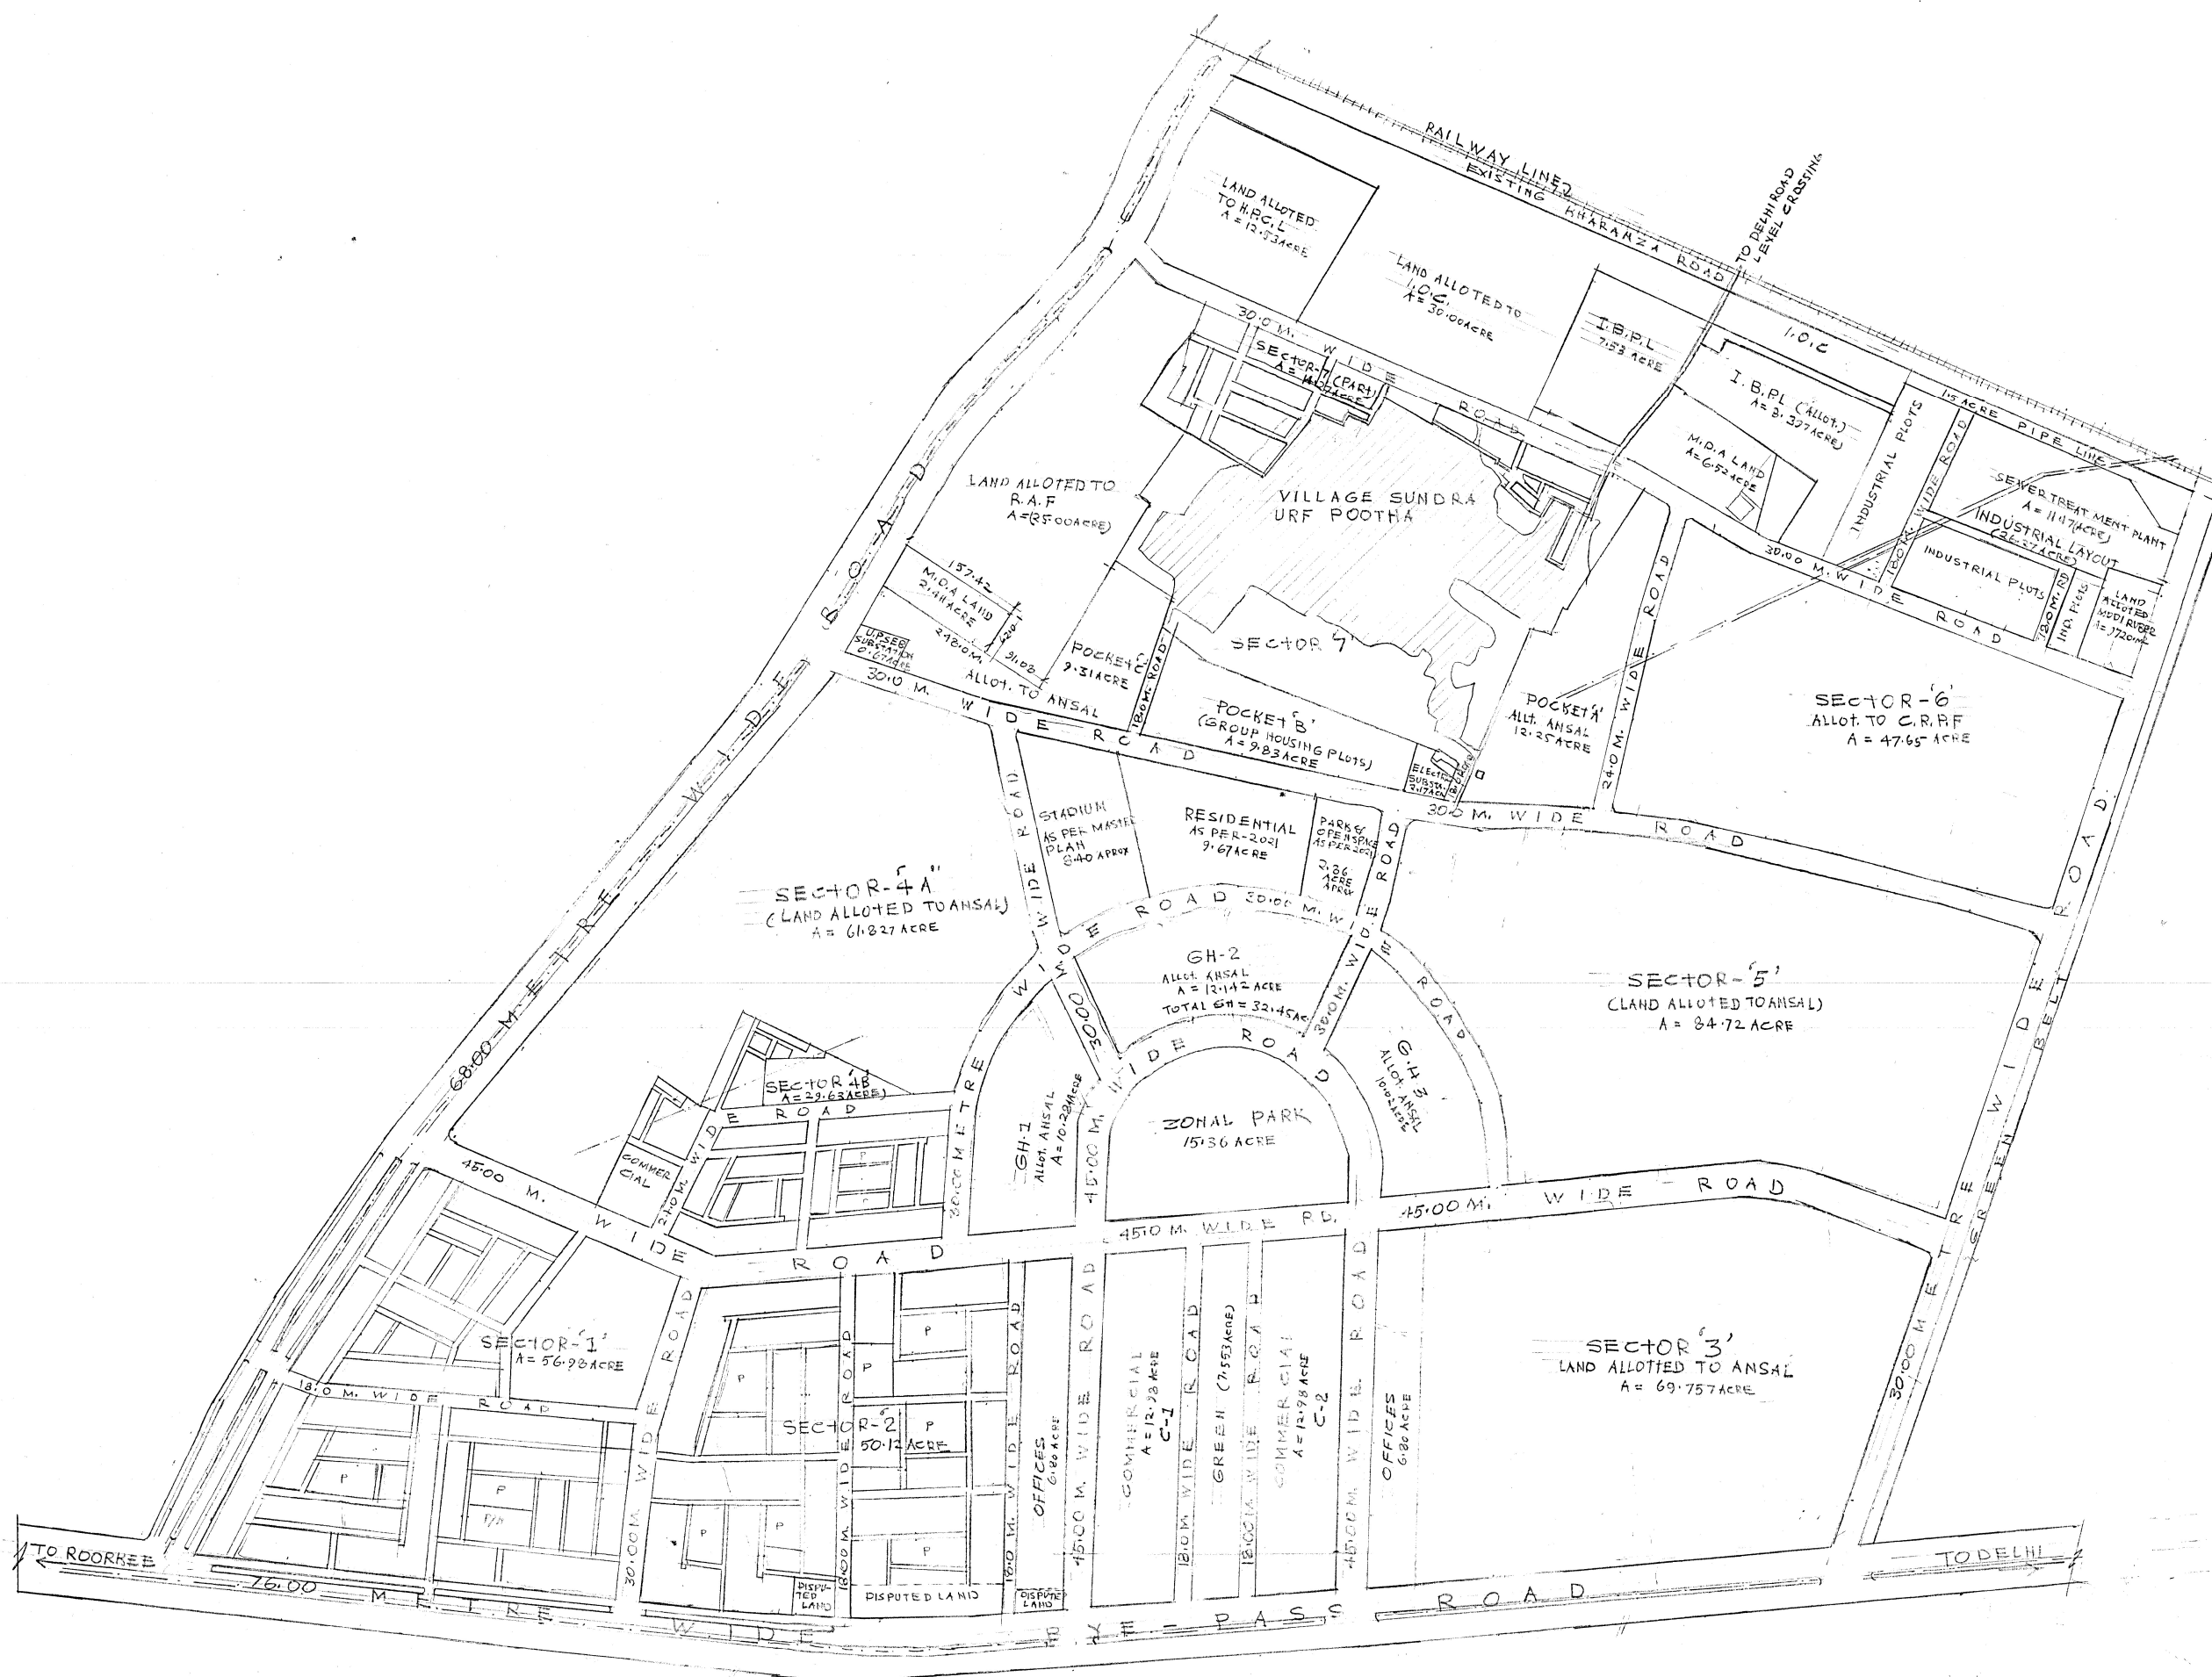


ZONAL DEVELOPMENT PLAN
FOR VED VYAS PURI AT BYE-PAS
ROAD MEERUT.

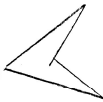

DRG. NO.	DATE 08-9-08	SCALE 1:4000	
DRAWN BY ASHOK KUMAR D/MAN			
ASST. TOWN PLANNER		TOWN PLANNER	
C.T.P.	SECRETARY	VICE CHAIRMAN	