




PROP. REVISED PART LAY OUT  
VEDVYASPURI ENCLAVE, SECTOR-7  
LAND BETWEEN SECTOR-4A & SEC.-5  
MEERUT

AREA STATEMENT

NET AREA UNDER SITE	53827.00 SQ. M	
AREA UNDER RESIDENTIAL PLOTS	27046.00 SQ.M.	50.24%
AREA UNDER CONV. SHOPS	615.00 SQ.M.	1.14%
AREA UNDER PARKS	3455.00 SQ.M.	15.70%
AREA UNDER INTERNAL ROADS	17711.00 SQ.M.	32.82%

DETAIL OF PLOTS

S.N.	PLOT SIZE	PLOT AREA	NO.
1	10.00 X 20.00 M.	200.00 SQ.M.	66
2	8.00 X 15.00 M.	120.00 SQ.M.	82
3	8.28 X 14.50 M.	120.00 SQ.M.	20
TOTAL			168

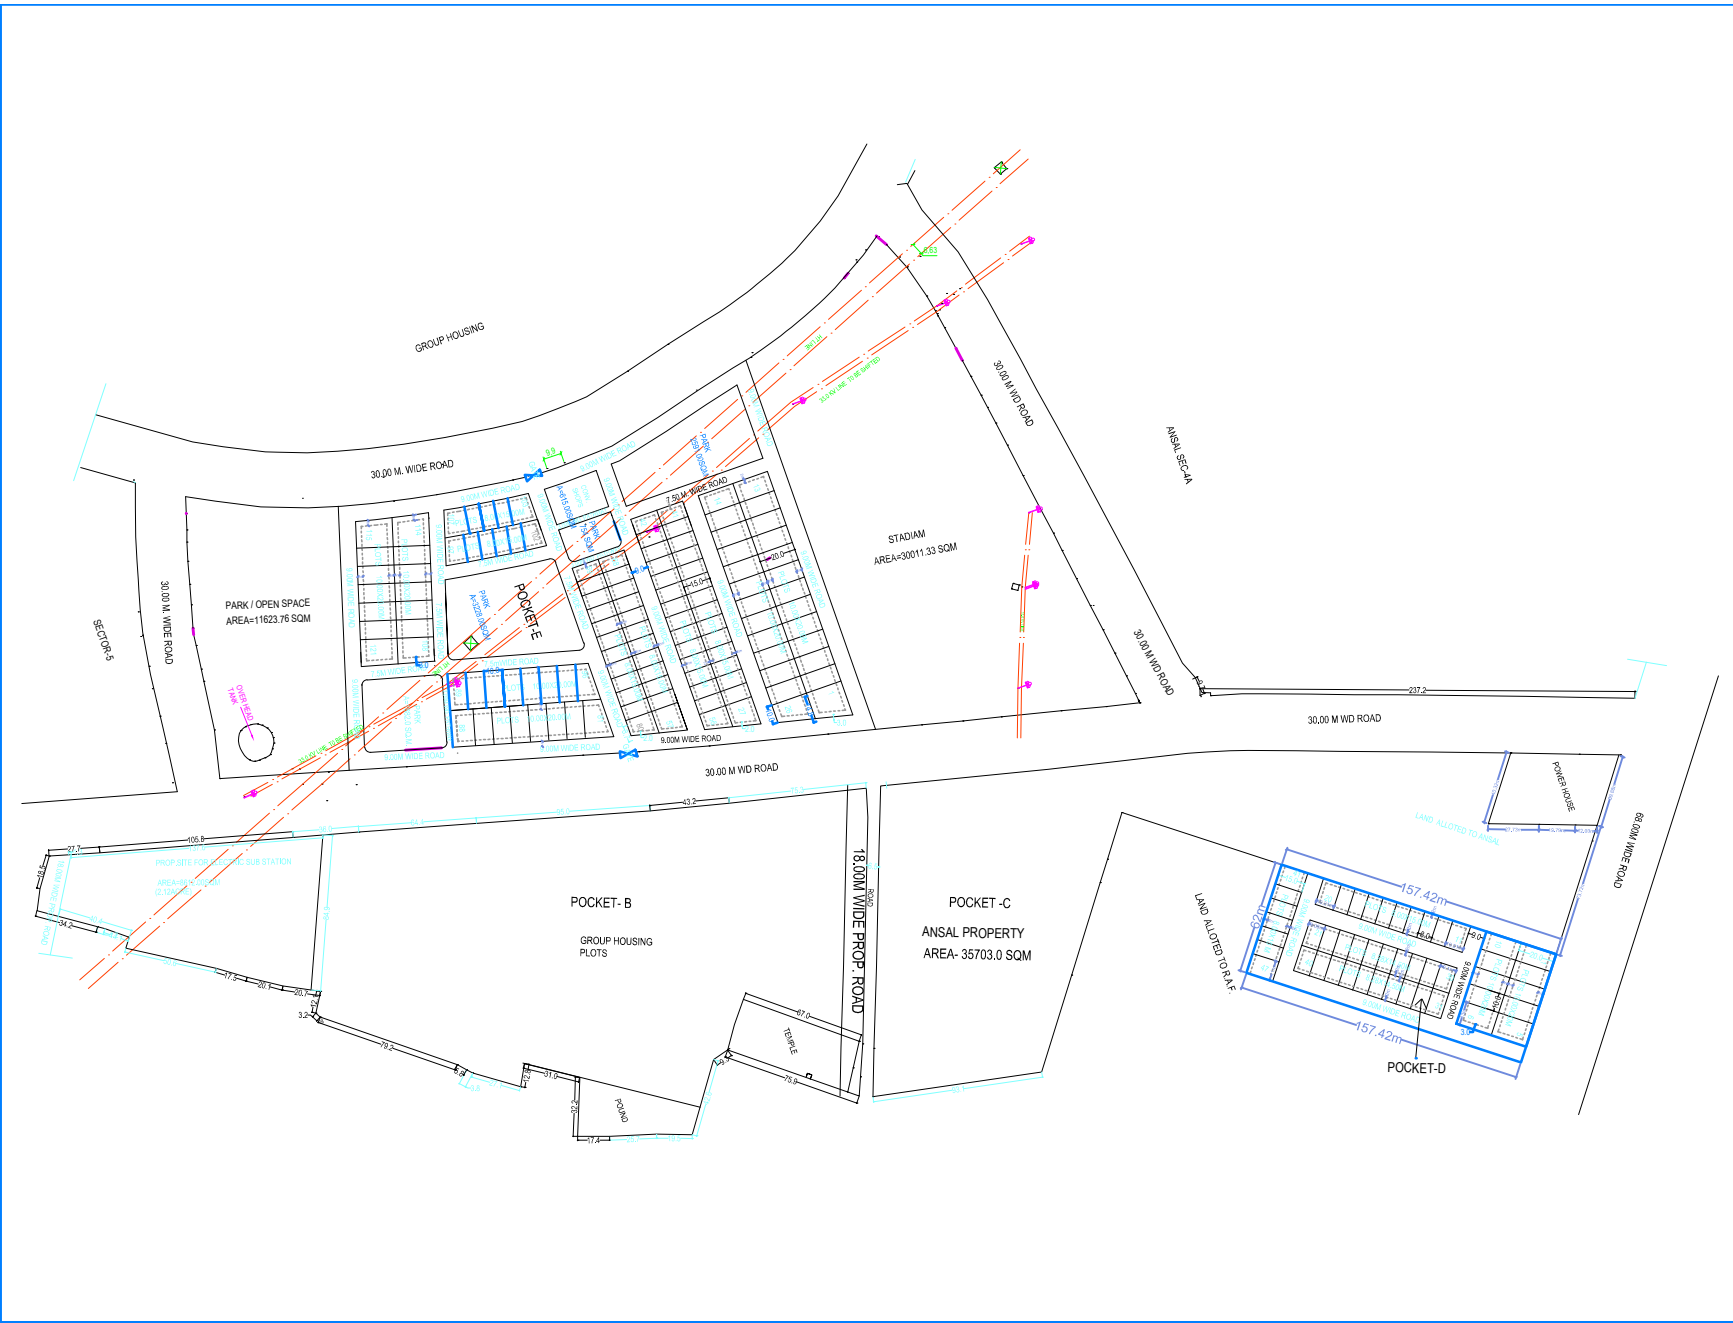

REVISED - FIRST SET-DRAFT

DRGNO.	DATE	SCALE
	25-08-08	1:1000

DRAWN BY: SD/25-08-08  
ASHOK KUMAR (DRAWN)

VINEK BHASKAR (L.P.) T.S.

SD/- Y.P. SINGH (P.T.E.)	SD/- ANURAG PATEL (SUPERVISOR)	SD/-GT-25-08-08 RAM NARAI SINGH (VICE CHAIRMAN)
-----------------------------	-----------------------------------	--