






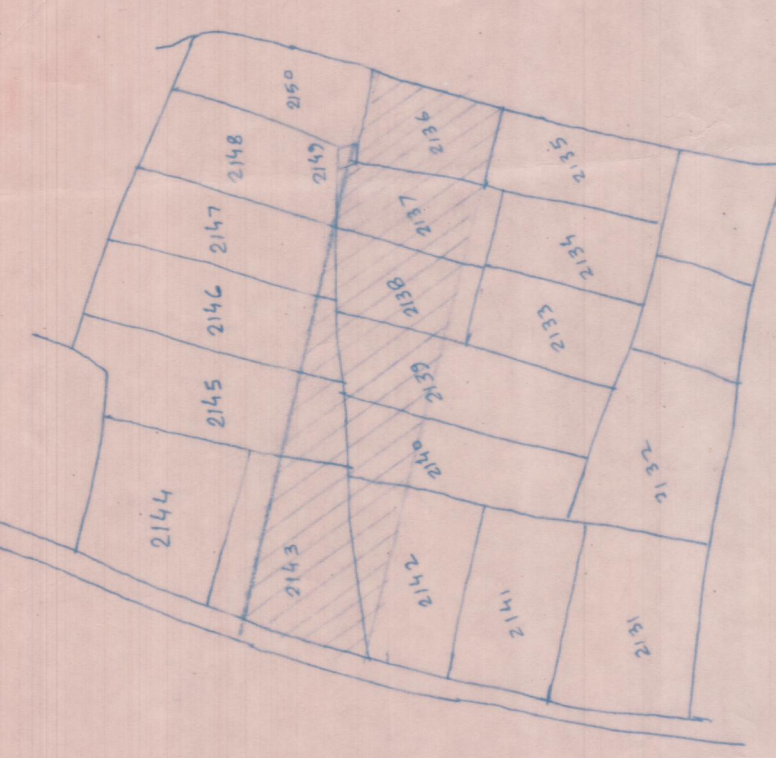


PART SAIRA PLAN OF MEERUT
SHOWING THE LOCATION OF SITE
SIRA SCALE

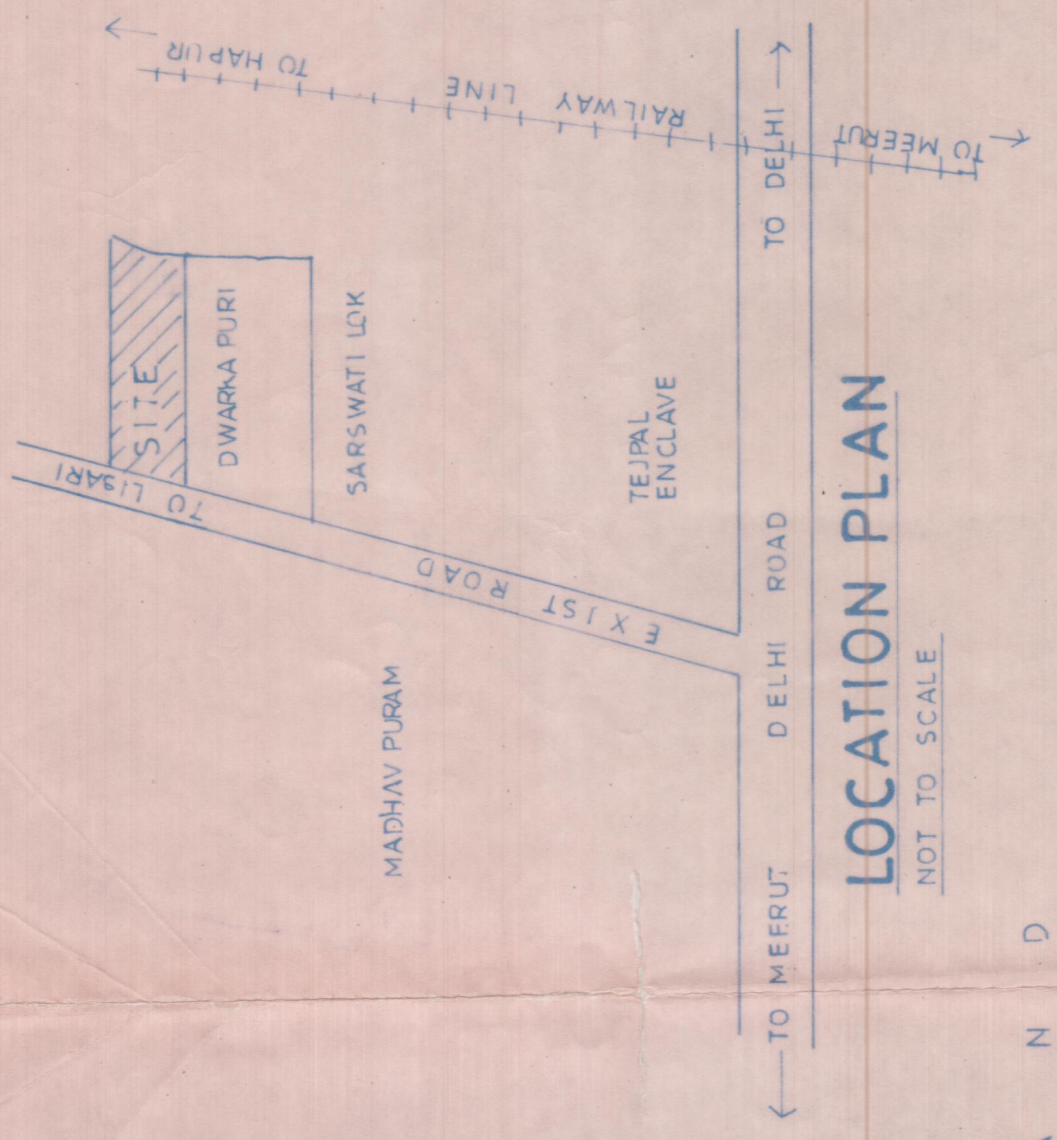

LOCATION PLAN
NOT TO SCALE

LEGEND

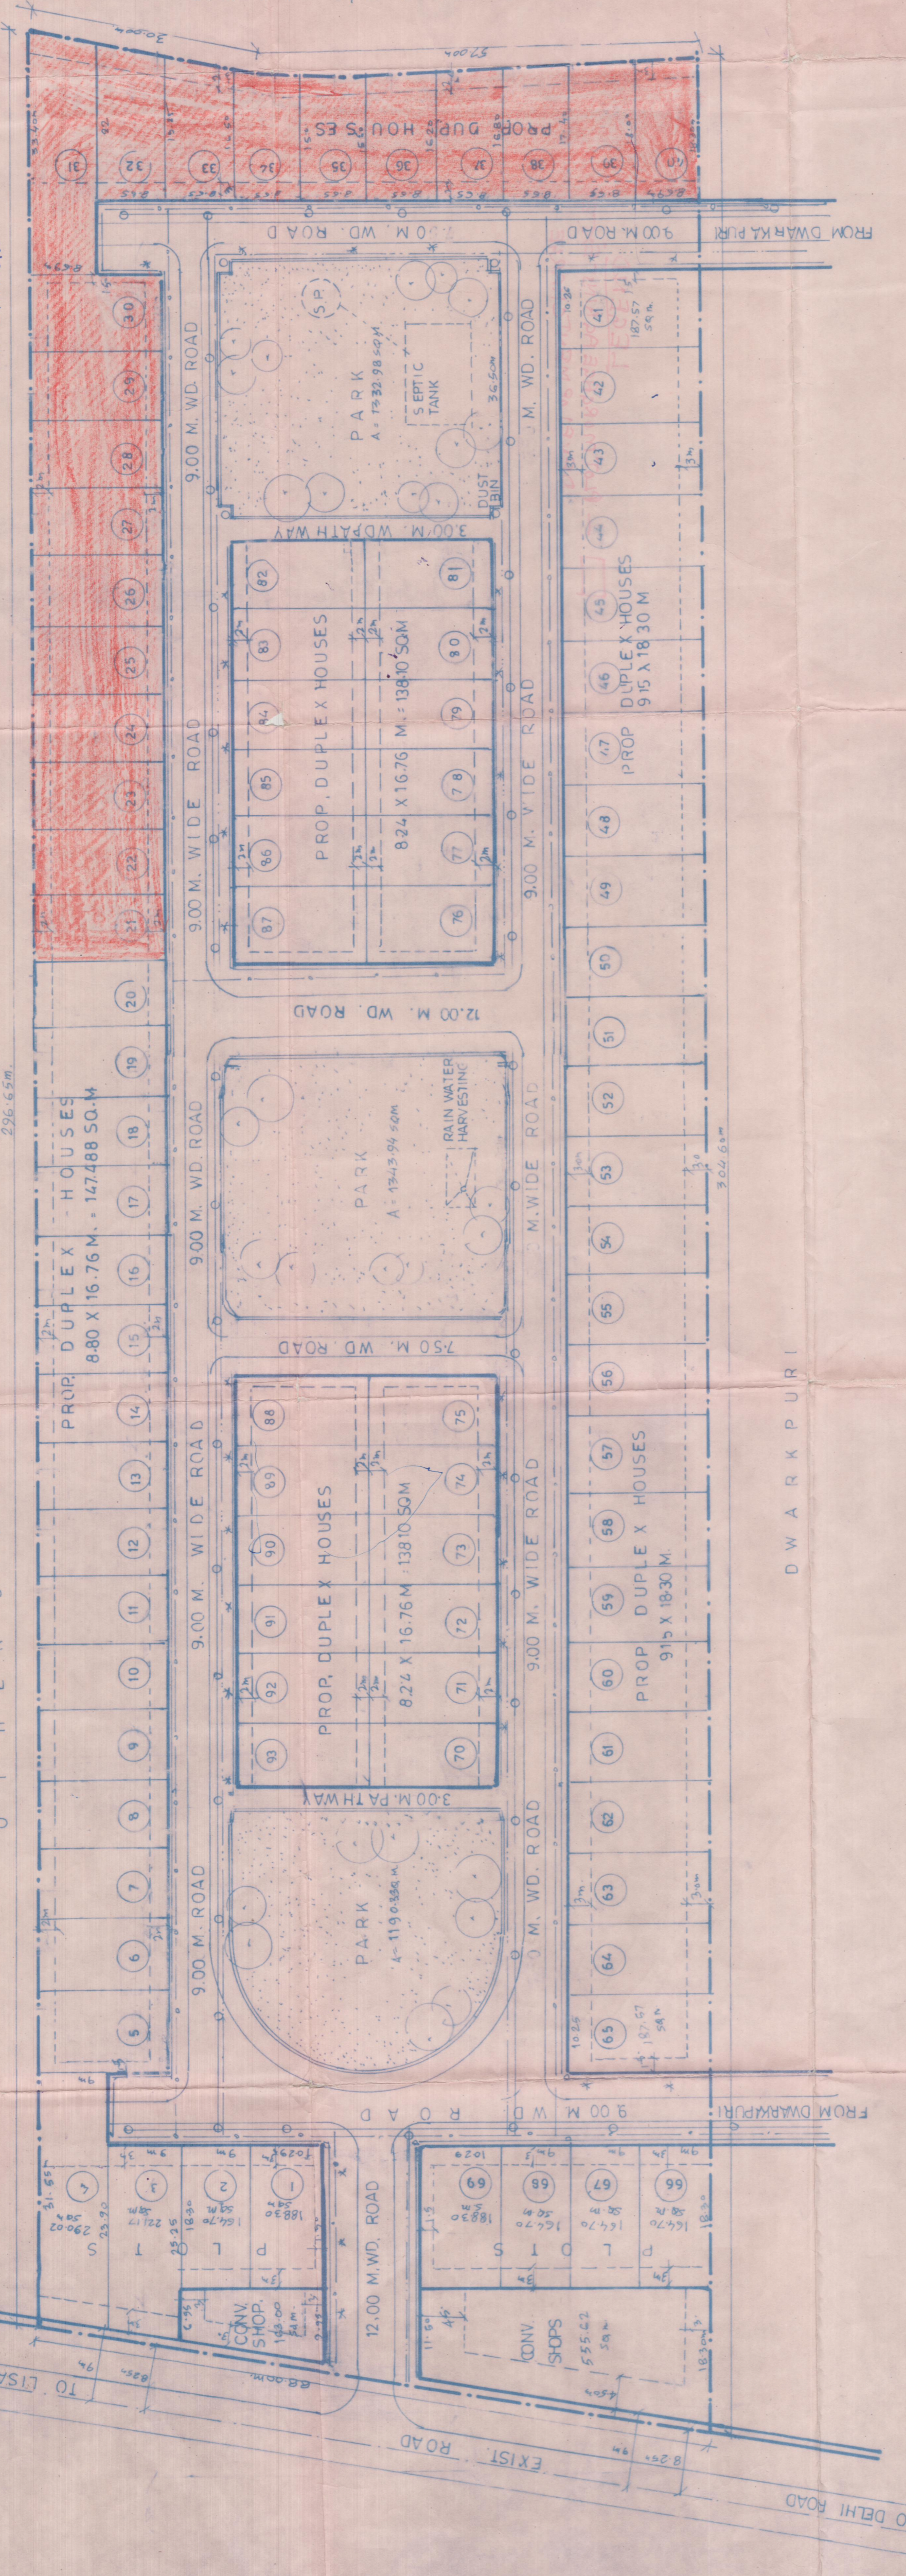

PROPOSED RESIDENTIAL LAY OUT
PLAN OF "DWARAKA PURI EXTEN."
NEAR MADHAV PURAM DELHI ROAD,
MEERUT.

AN-580 NO. 7936-5387, 7939-7407, 7421-2, 7437-6574/6575, 7437-2407, 7437-6574/6575

AREA STATEMENT:

TOTAL SITE AREA	25780.00 SQ.M.	5810.00
AREA UNDER PLOTS	14978.01 "	279.00
AREA UNDER CON. SHOPS	719.62 "	15.00
AREA UNDER PARKS	3867.25 "	24.37
AREA UNDER ROADS	6216.12 "	

LEGEND:


- SITE BOUNDARY
- DRAIN AND CULVERT
- WATER SUPPLY LINE
- ELECTRIC LINE
- SEWER LINE
- TREES

DENSITY:
TOTAL NO. OF PLOTS 93
POPULATION (8 X 15 X 85 X 5) = 515 PER-SHMS
DENSITY 515 / 671.00 = 8.00

OWNERS:

APPLICANT

ARCHITECT

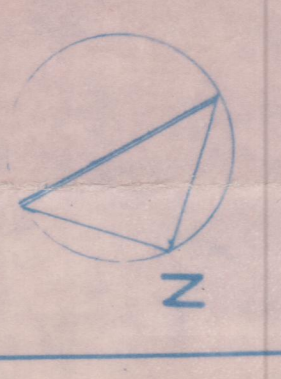

SHAMA MEHRA & ASSOCIATES
Building Code, 250/201 (U.P.)
Ph. 0121-2516296

SCALE: 1:500
DATE: NOV. 2005