

एकल आवासीय के प्रयोगार्थ स्वीकृत।

मानचित्र की प्रतिलिपि से किसी भी स्थानिक पर कोई भी परिवर्तन प्रमाण नहीं होगा।

मानचित्र सं० ३०.१.६७
जाँच किया
अवर अभियन्ता

मेरठ विकास प्राधिकरण
तहसील मेरठ
मानचित्र सं० ०१/६७
विभागांक ३२६०७ के विभागांक २२२०१
प्रमाणित अधिकारी

ग्रामन निर्माण पूर्ण होने तथा खसरीयों को जारी होने के पूर्व प्रतिकरण में अवरोध कर पुनः प्रस्ताव-पत्र प्राप्त किया जाएगा अनिवार्य है।

स्थल पर श्रृंखला/अवरोध के साथ स्थित बाँधी, बाँधे/झिंको को अवरोध नहीं किया जायेगा।

यदि प्रस्तावित खसरीयों से सम्बंधित कोई प्रयोग परस्परमालिक को किया जायेगा तो मानचित्र अनुमोदित स्वतः ही निरस्त कर दिया जायेगा एवं किये गये निषेध को ध्वस्त किया जा सकता है।

PROPOSED INDUSTRIAL LAY-OUT PLAN OF VISHAVKARMA INDUSTRIAL ESTATE, AT BAGHPAT ROAD, MEERUT.

KHASRA NO.465 PART,670 PART,671PART,672 PART,681 PART,
& 682 PART OF VILLAGE PANCHALI.

AREA STATEMENT	SQ.M.	%
TOTAL SITE AREA	24717.00	
AREA UNDER ROAD WIDENING	329.00	
AREA UNDER GREEN VERGE	2088.00	
NET AREA OF SITE	22300.00	100.00
AREA UNDER PLOTS	13934.00	62.48
AREA UNDER PARK	2234.00	10.01
AREA UNDER ROADS	6132.00	27.51

LEGEND:

- SITE BOUNDRY
- DRAIN AND CULVERT
- WATER SUPPLY LINE
- ELECTRIC LINE
- TREES

TOTAL NO. OF PLOTS = 30 (MISSING NO.24)

OWNER:

VISHAVKARMA BUILDER
THROUGH PARTNER SH.PRADEEP GUPTA
SH. SADHU RAM, SH. BALAK RAM
THROUGH SH. KAMAL THAKUR (P.O.T. HOLDER)

APPLICANT

Signature



ARCHITECT

Signature
SHAMA MEHRA & ASSOCIATES
Budhana Gate, Opp. Gymkhana Club
Meerut- 250 001 (U.P.)
Ph. 0121- 2516296




SCALE: 1:500


DATE: JAN. 2009

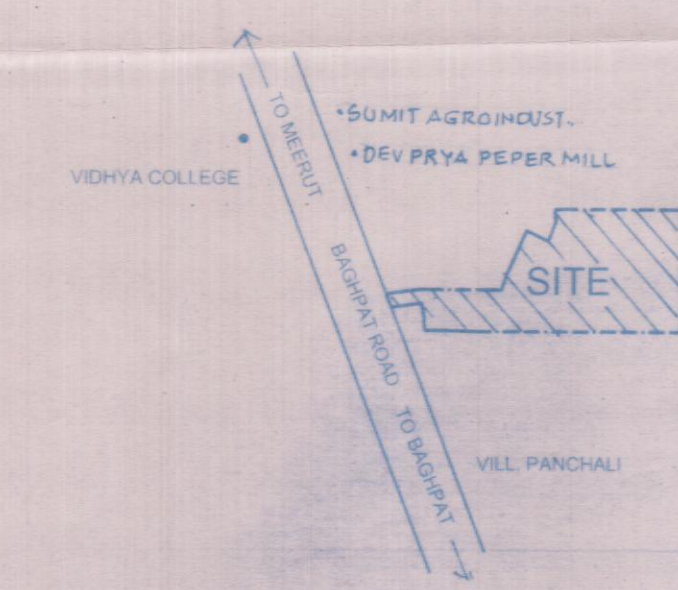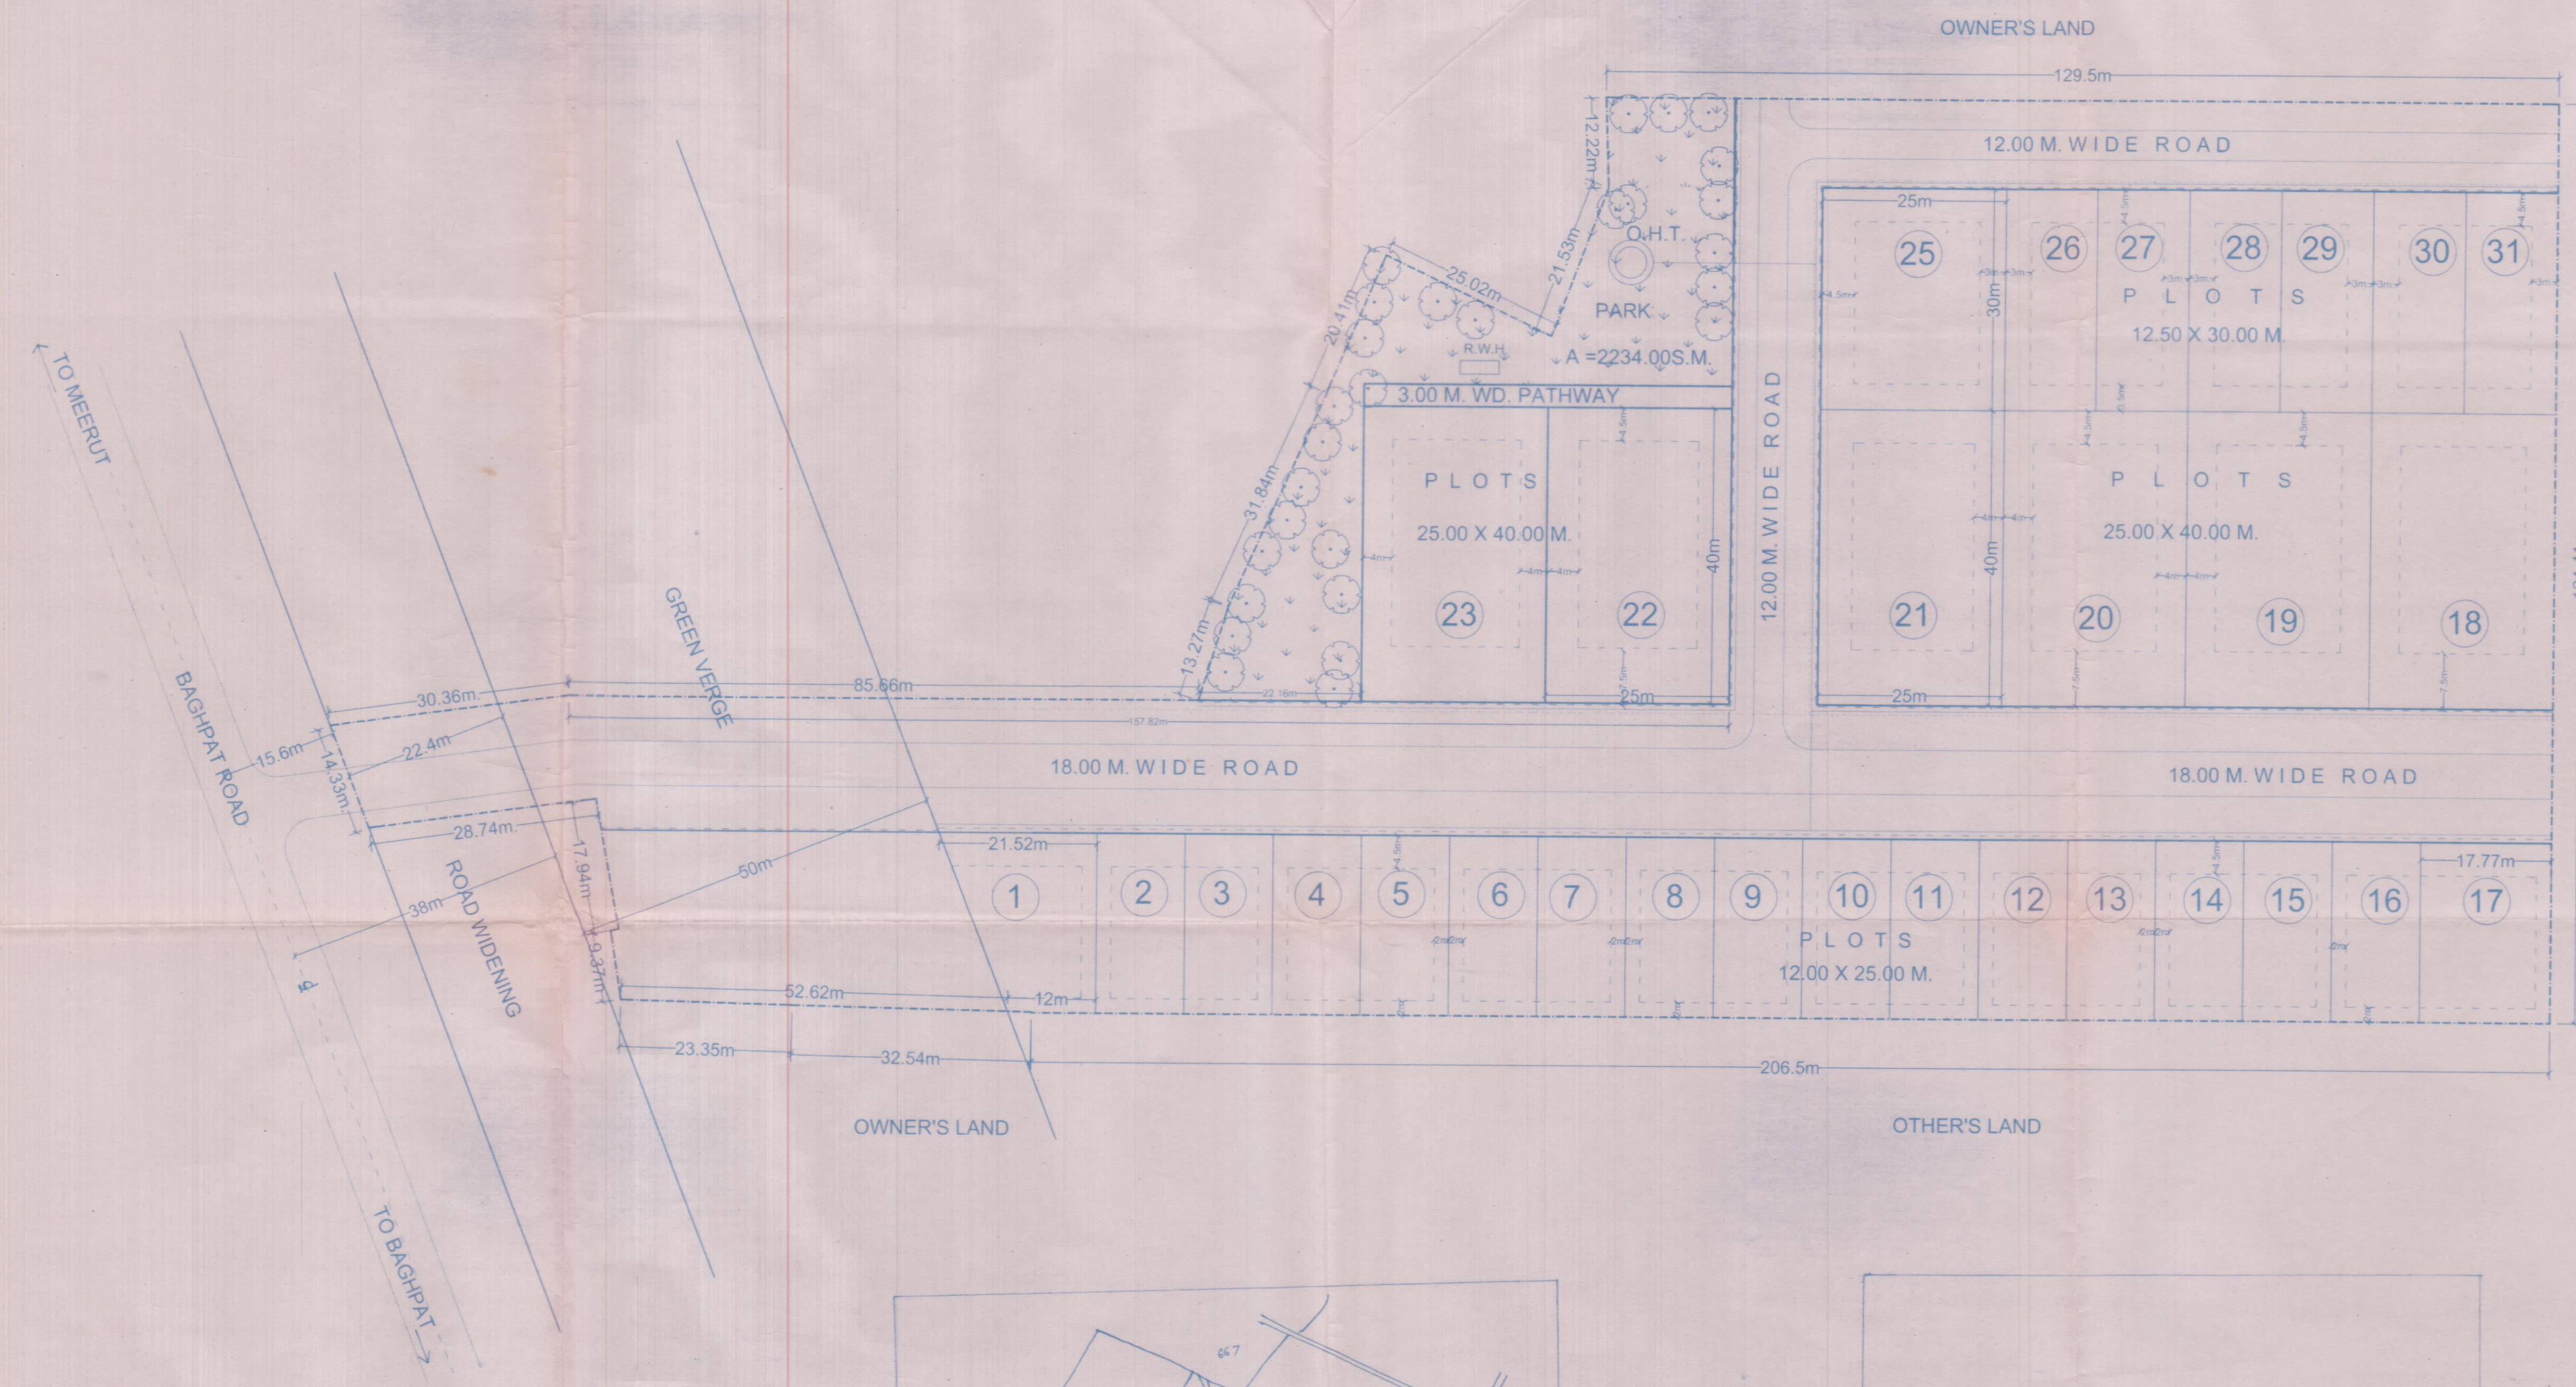

LOCATION PLAN

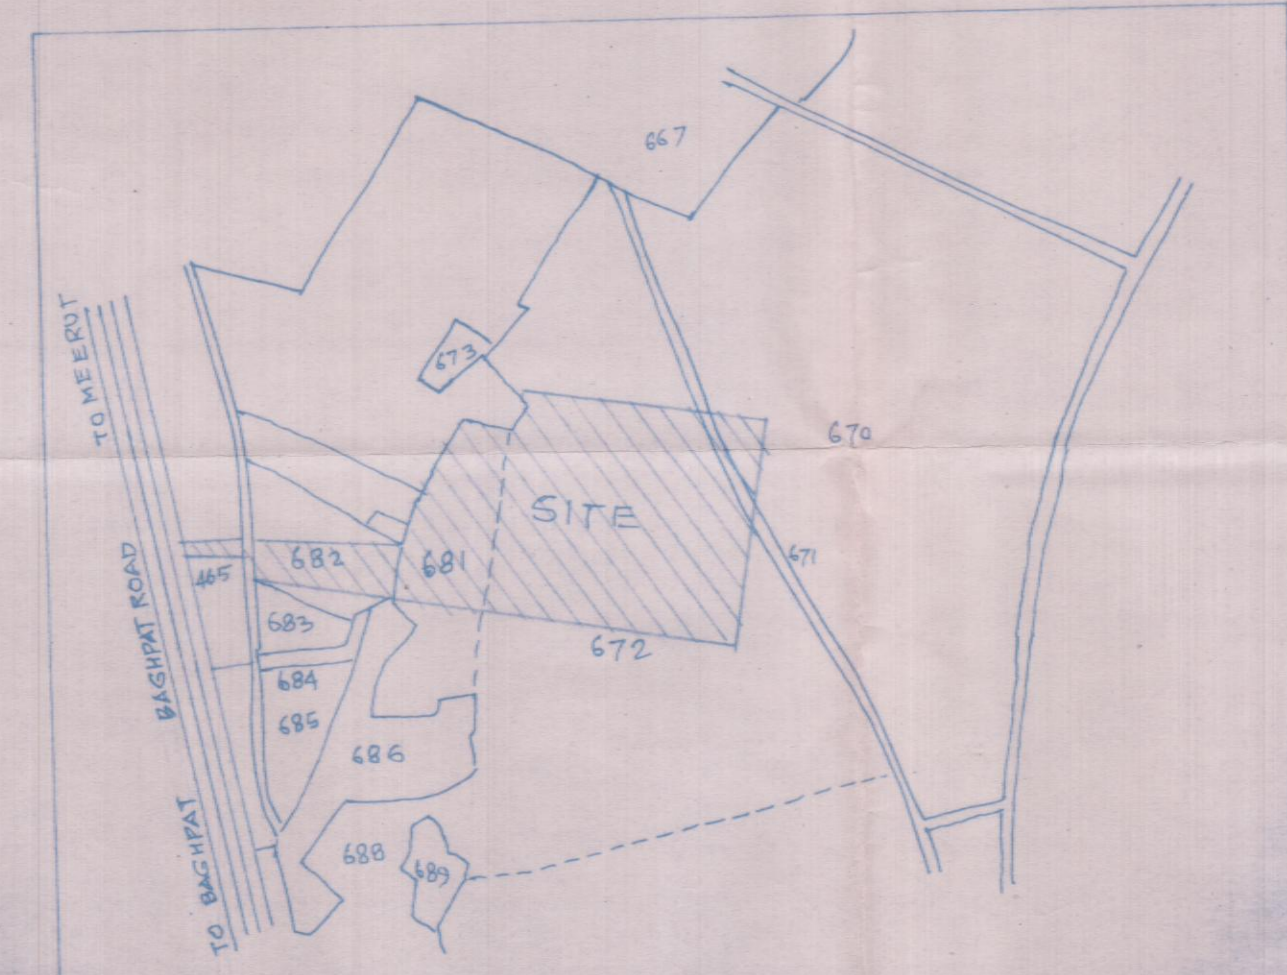

PART SAJRA PLAN OF VILLAGE PANCHALI
SHOWING THE LOCATION OF SITE

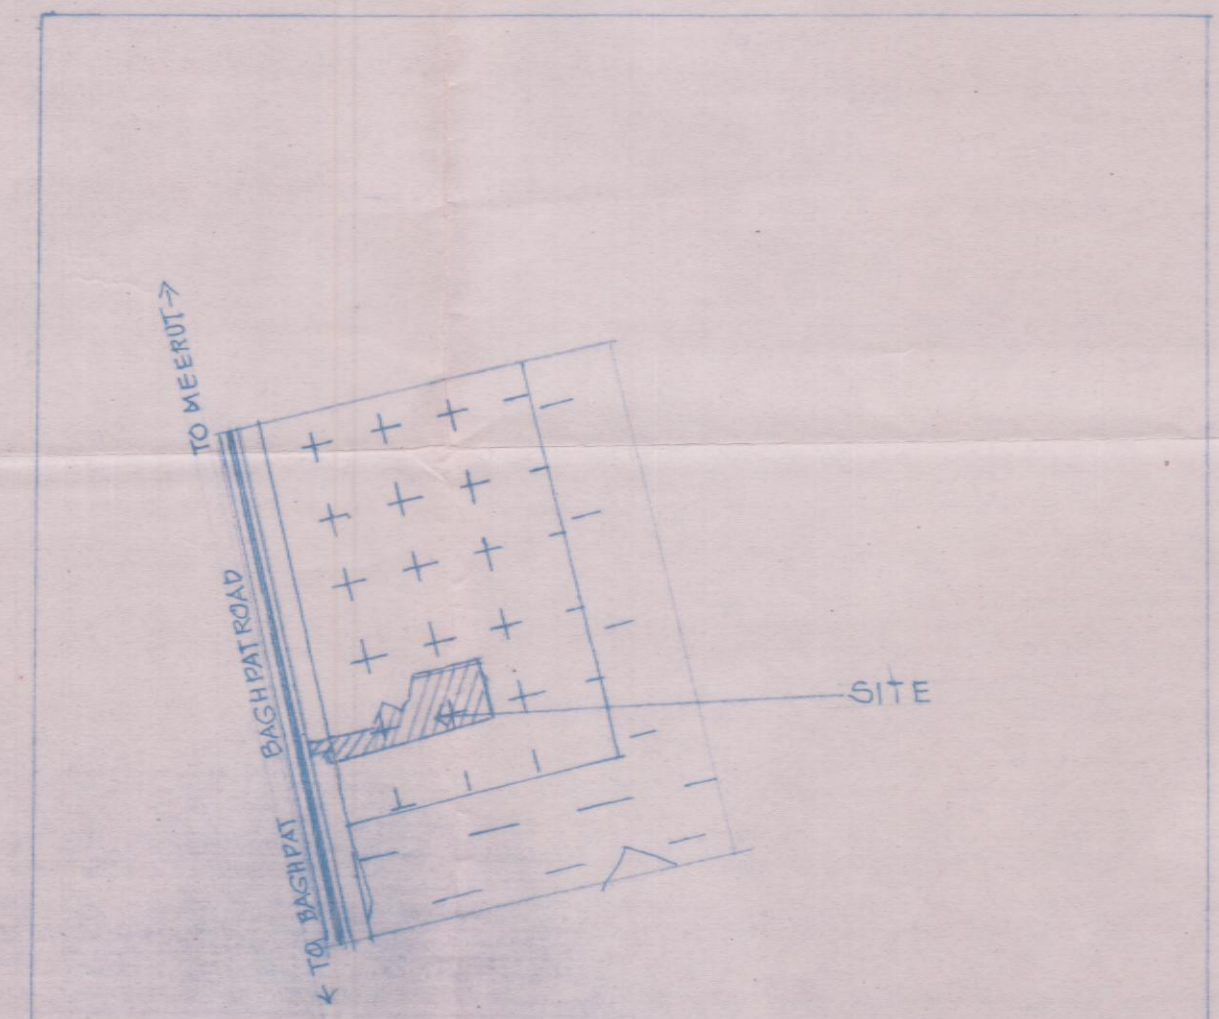

SITE LOCATION IN MASTER PLAN 2021