
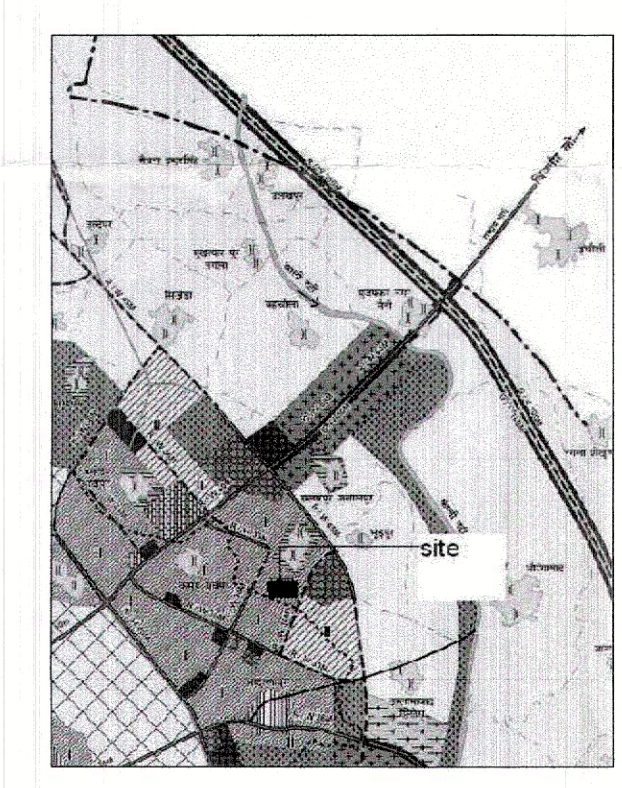
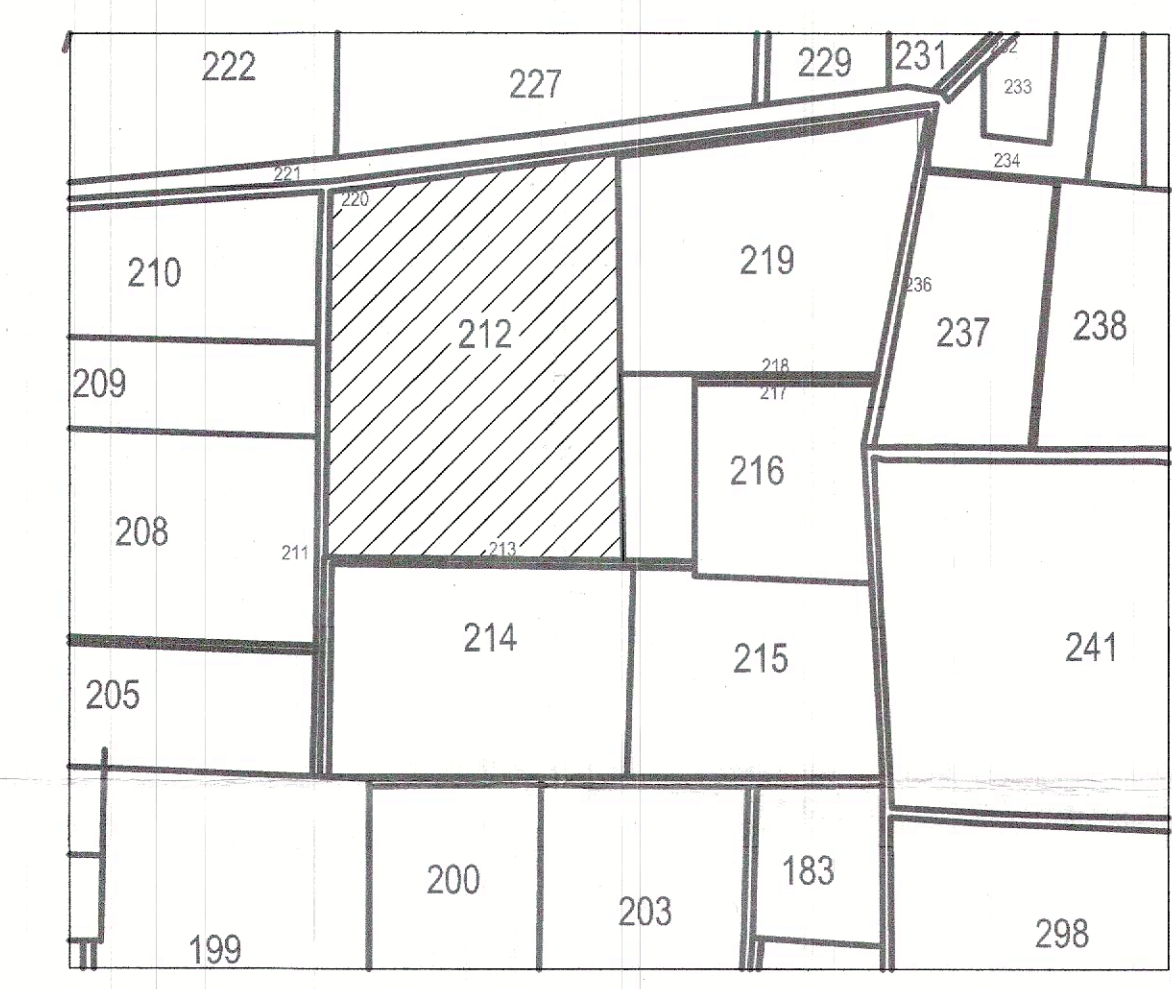
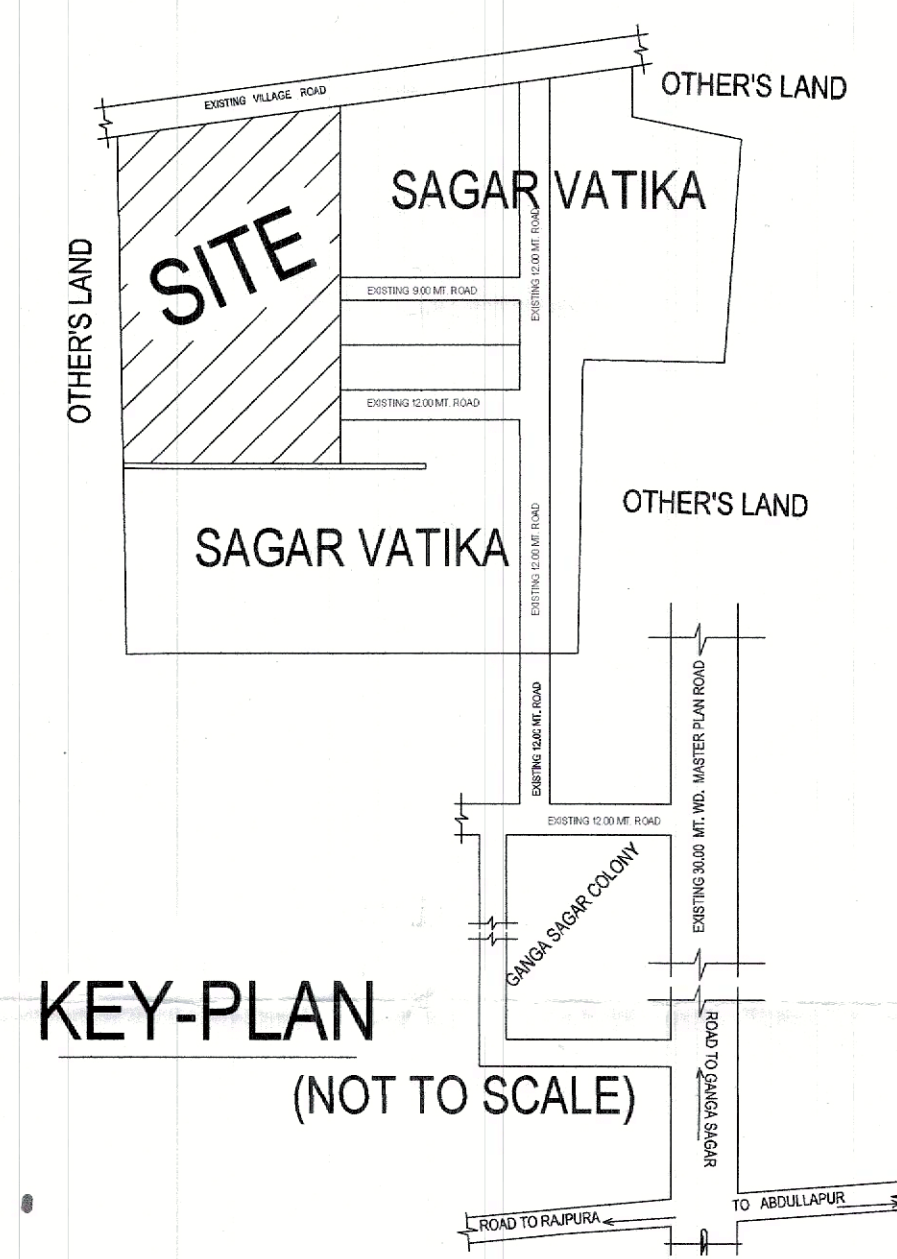
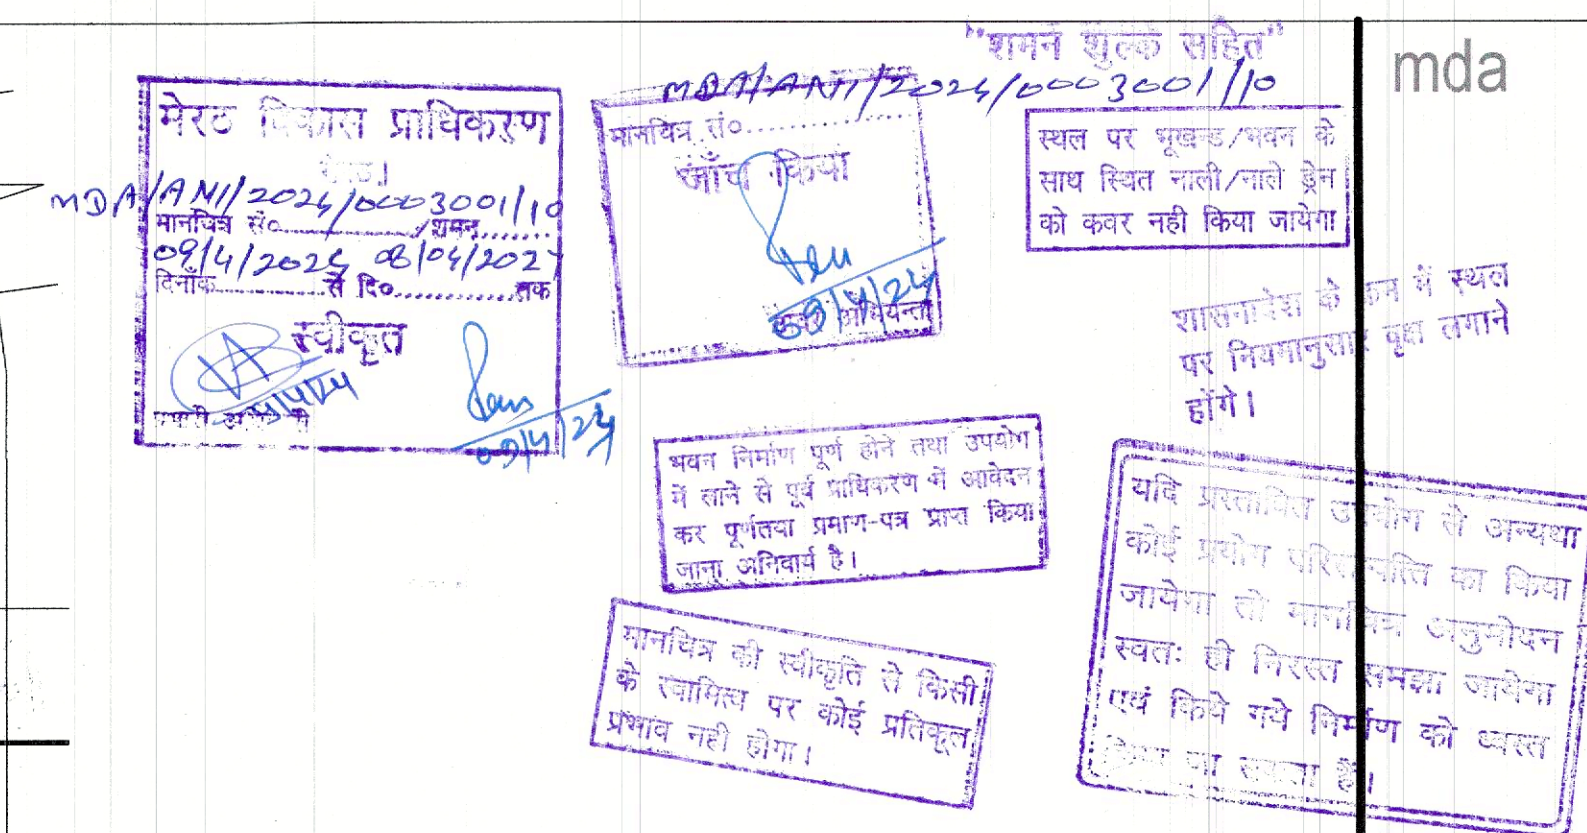


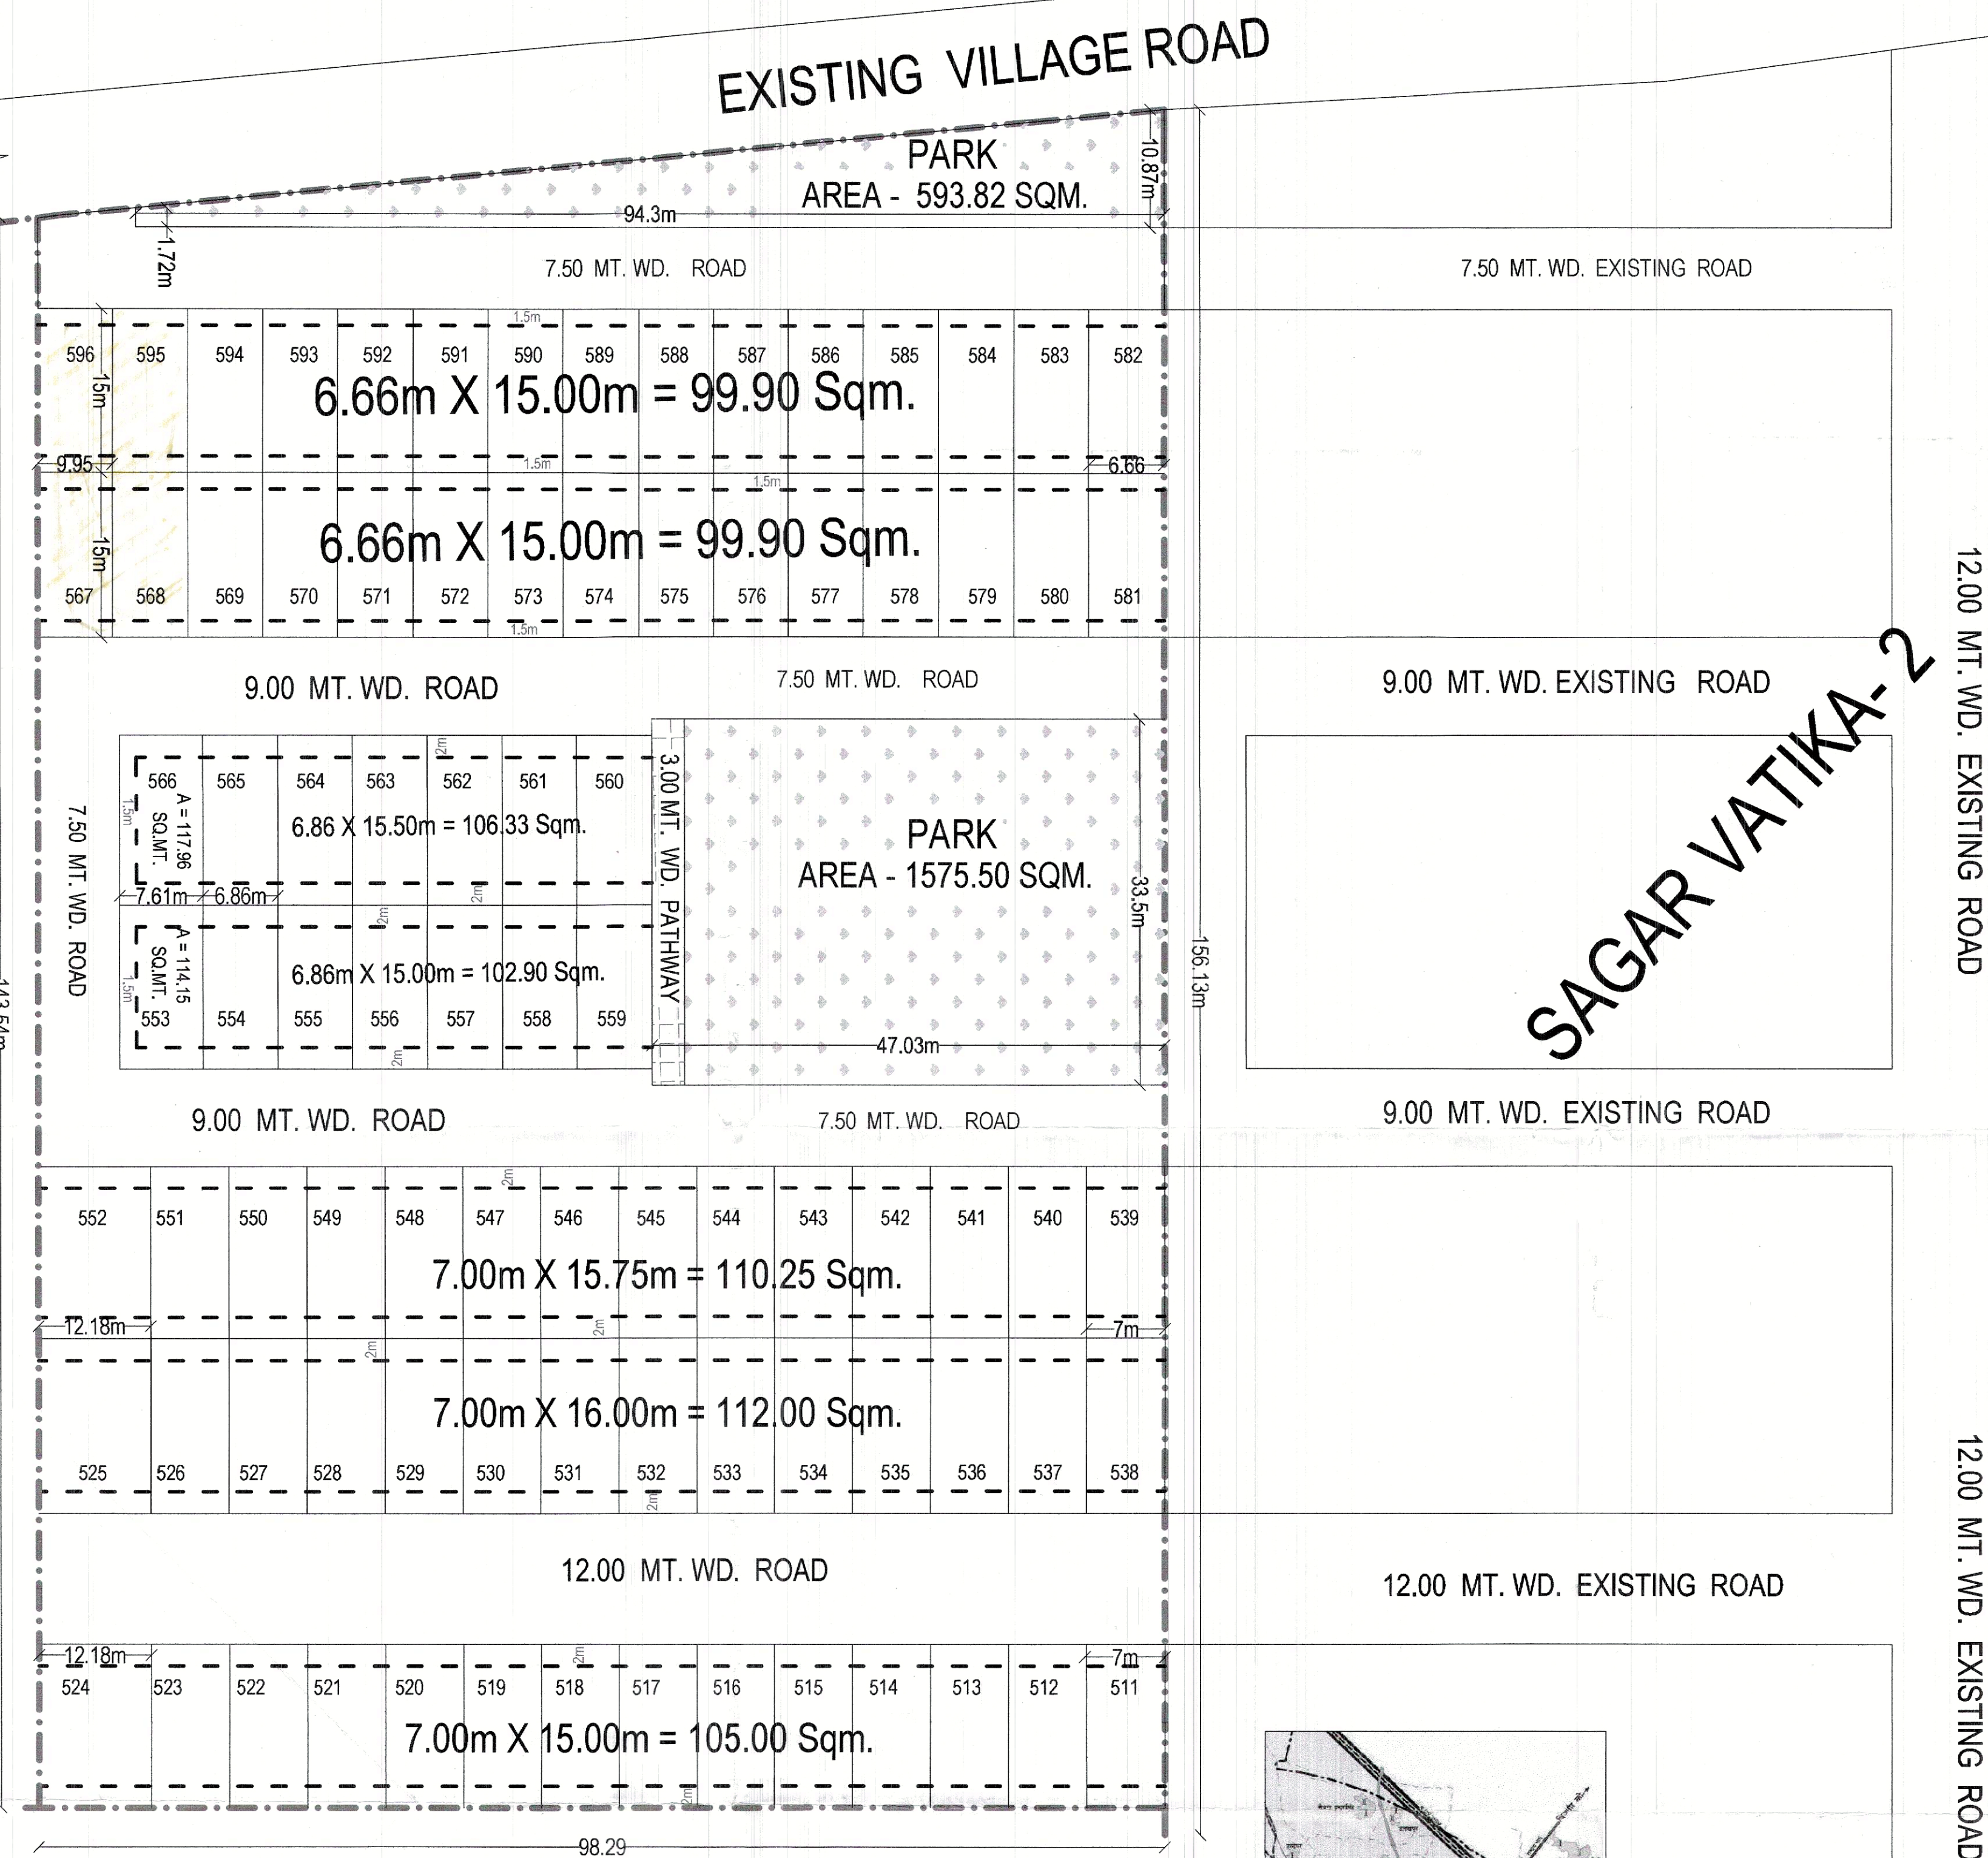

SHOWN SITE ON MASTER PLAN-2021

Plot Mortgage Against Internal
Development (567, 568, 595, 596 = 4 Plot)

mda		
के ना ना को पान से स्वयं बुझाई कृता समझे उत्तिम ले अथवा विश्वसि का निवा अनुमेधन समस्त जायेन निमित्त को धारत है।		
DRG NO 001		
MAIN LAY-OUT PLAN		
EXISTING/ COMPOUNDING RESIDENTIAL LAY-OUT PLAN OF SAGAR VATIKA PHASE - 3 SITUATED AT VILLAGE ABDULLAPUR MAWANA ROAD,MEERUT KHASRA NO.- 212 (Part)		
AREA STATEMENT	SQ.MTS.	%
LAND AREA	14461.00	100.00 %
AREA UNDER PLOTS	9079.55	62.79 %
AREA UNDER PARK	2169.32	15.00 %
AREA UNDER ROAD	3212.13	22.21 %
LEGEND :-		
SITE BOUNDRY PARK 8 FIRE HYDRENT	DENSITY :- TOTAL NOS. OF PLOT :- 86 ALL PLOTS FOR SINGLE UNIT POPULATION (86X5) = 430 PERSONS DENSITY :- 430/1.4461 = 297 PERSONS PER HACT.	
OWNER :-		
SHREE AADINATH ESTATE DEVELOPERS (THROUGH PARTNER ATUL GUPTA) CONSORTIUM AGR. WITH SMT. VIMLA DEVI W/O RAMESH CHAND		
A-312 ,MEERUT MALL,DELHI ROAD, MEERUT		
APPLICANT SIGN. :-		
Atul Gupta ATUL GUPTA (PARTENER)		
SCALE :- 1:500	ARCH./ PLANNER.	
North Arrow	Ar. ANMOL KISHAN Architect CA/2022/149475 M.: 9870714506 Anmol Kishan	
NOV. 2023		